

CLIENT:
WARE DESIGN BUILD

PROJECT:
NEW CONSTRUCTION

UPLAND RIDGE
LOT #3
NEW BERLIN, WI

REVISION	DATE
PRELIM.	5.27.2020
BID SET	6.5.2020
REVISION 3	6.9.2020

NOTES:


BID SET
NOT FOR CONSTRUCTION

© COPYRIGHT 2020
WARE DESIGN BUILD
ALL RIGHTS RESERVED.
THIS DOCUMENT, IDEAS AND
DESIGN INCORPORATED HEREIN
ARE THE PROPERTY OF WARE
DESIGN BUILD AND ARE NOT TO
BE USED WHOLE OR IN PART
WITHOUT THE WRITTEN CONSENT
OF WARE DESIGN BUILD

**FIRST FLOOR
BROCHURE
PLAN**

SCALE: 1/4" = 1'-0"

1

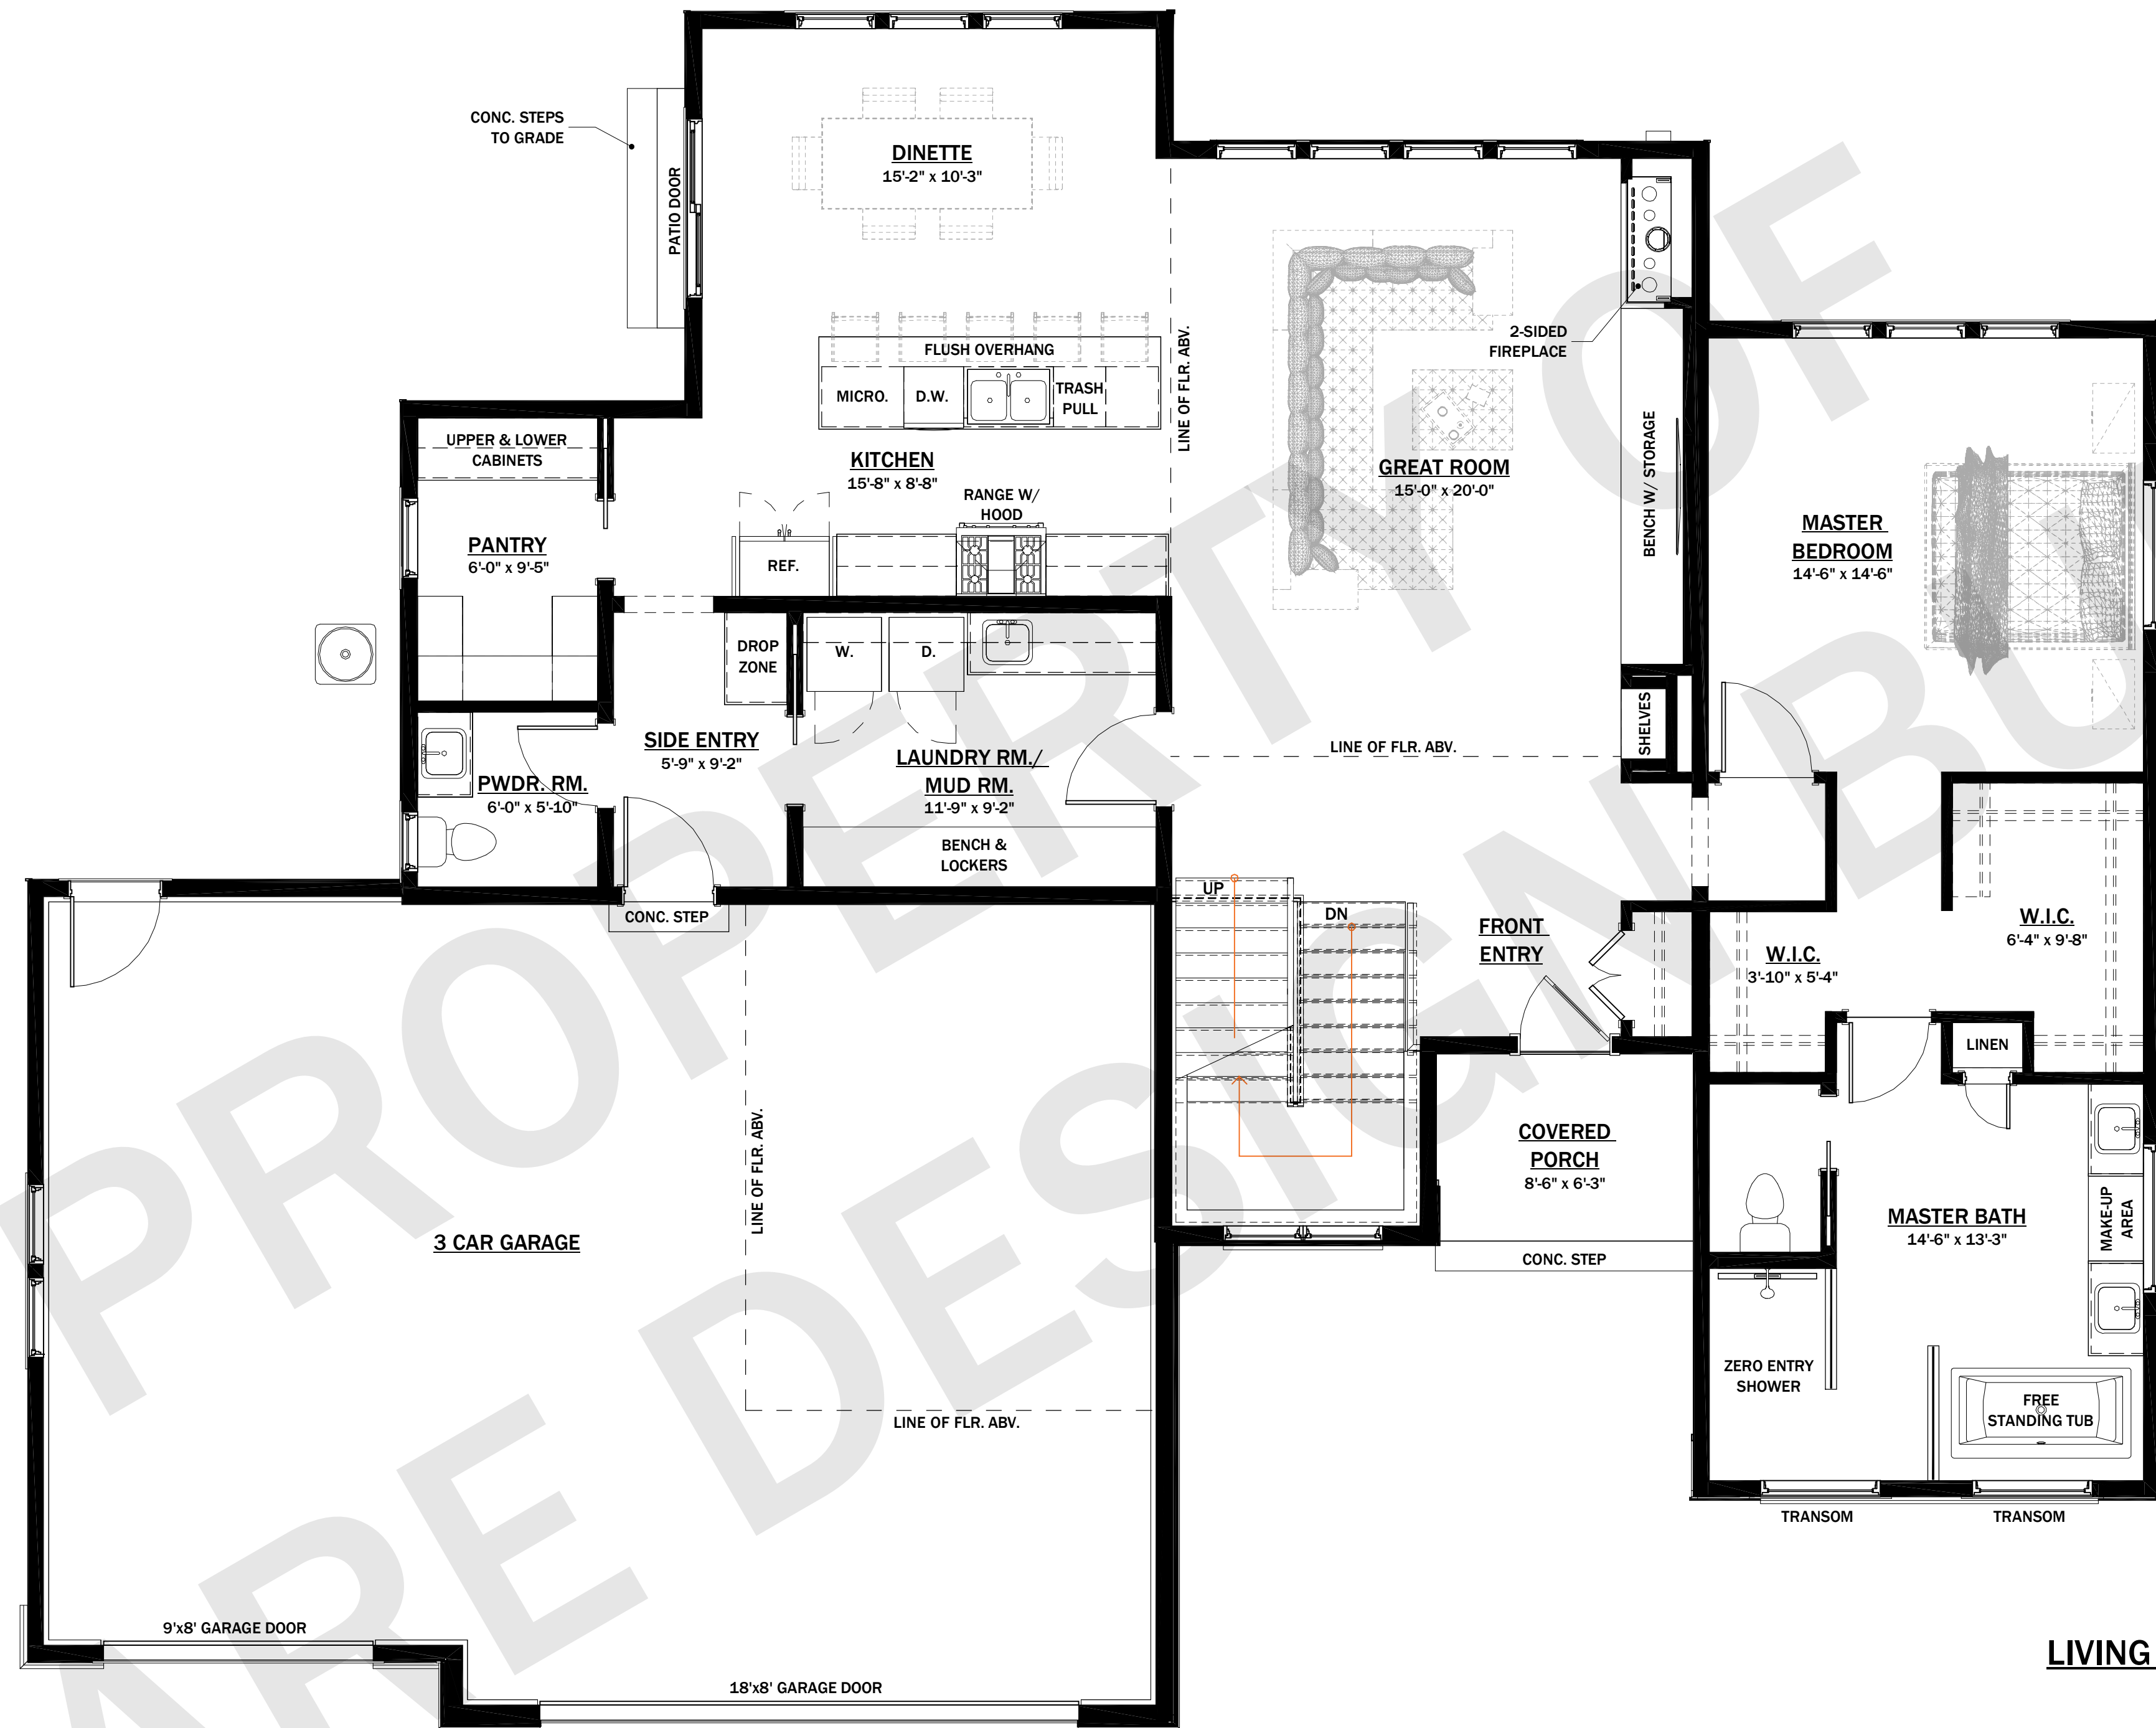

1 FIRST FLOOR PLAN
SCALE: 1/4" = 1'-0"

LIVING SQUARE FOOTAGES

NAME	AREA
FIRST FLOOR	1840 SF
SECOND FLOOR	1014 SF
TOTAL SF	2854 SF

NON-LIVING SQUARE FOOTAGES

NAME	AREA
UNFINISHED BASEMENT	1687 SF
GARAGE	1018 SF
COVERED PORCH	55 SF
TOTAL SF	2760 SF

CLIENT:
WARE DESIGN BUILD

PROJECT:
NEW CONSTRUCTION

UPLAND RIDGE
LOT #3
NEW BERLIN, WI

REVISION	DATE
PRELIM.	5.27.2020
BID SET	6.5.2020
REVISION 3	6.9.2020

NOTES:


BID SET
NOT FOR CONSTRUCTION

© COPYRIGHT 2020
WARE DESIGN BUILD
ALL RIGHTS RESERVED.
THIS DOCUMENT, IDEAS AND
DESIGN INCORPORATED HEREIN
ARE THE PROPERTY OF WARE
DESIGN BUILD AND ARE NOT TO
BE USED WHOLE OR IN PART
WITHOUT THE WRITTEN CONSENT
OF WARE DESIGN BUILD

**SECOND FLOOR
BROCHURE
PLAN**

SCALE: 1/4" = 1'-0"

2

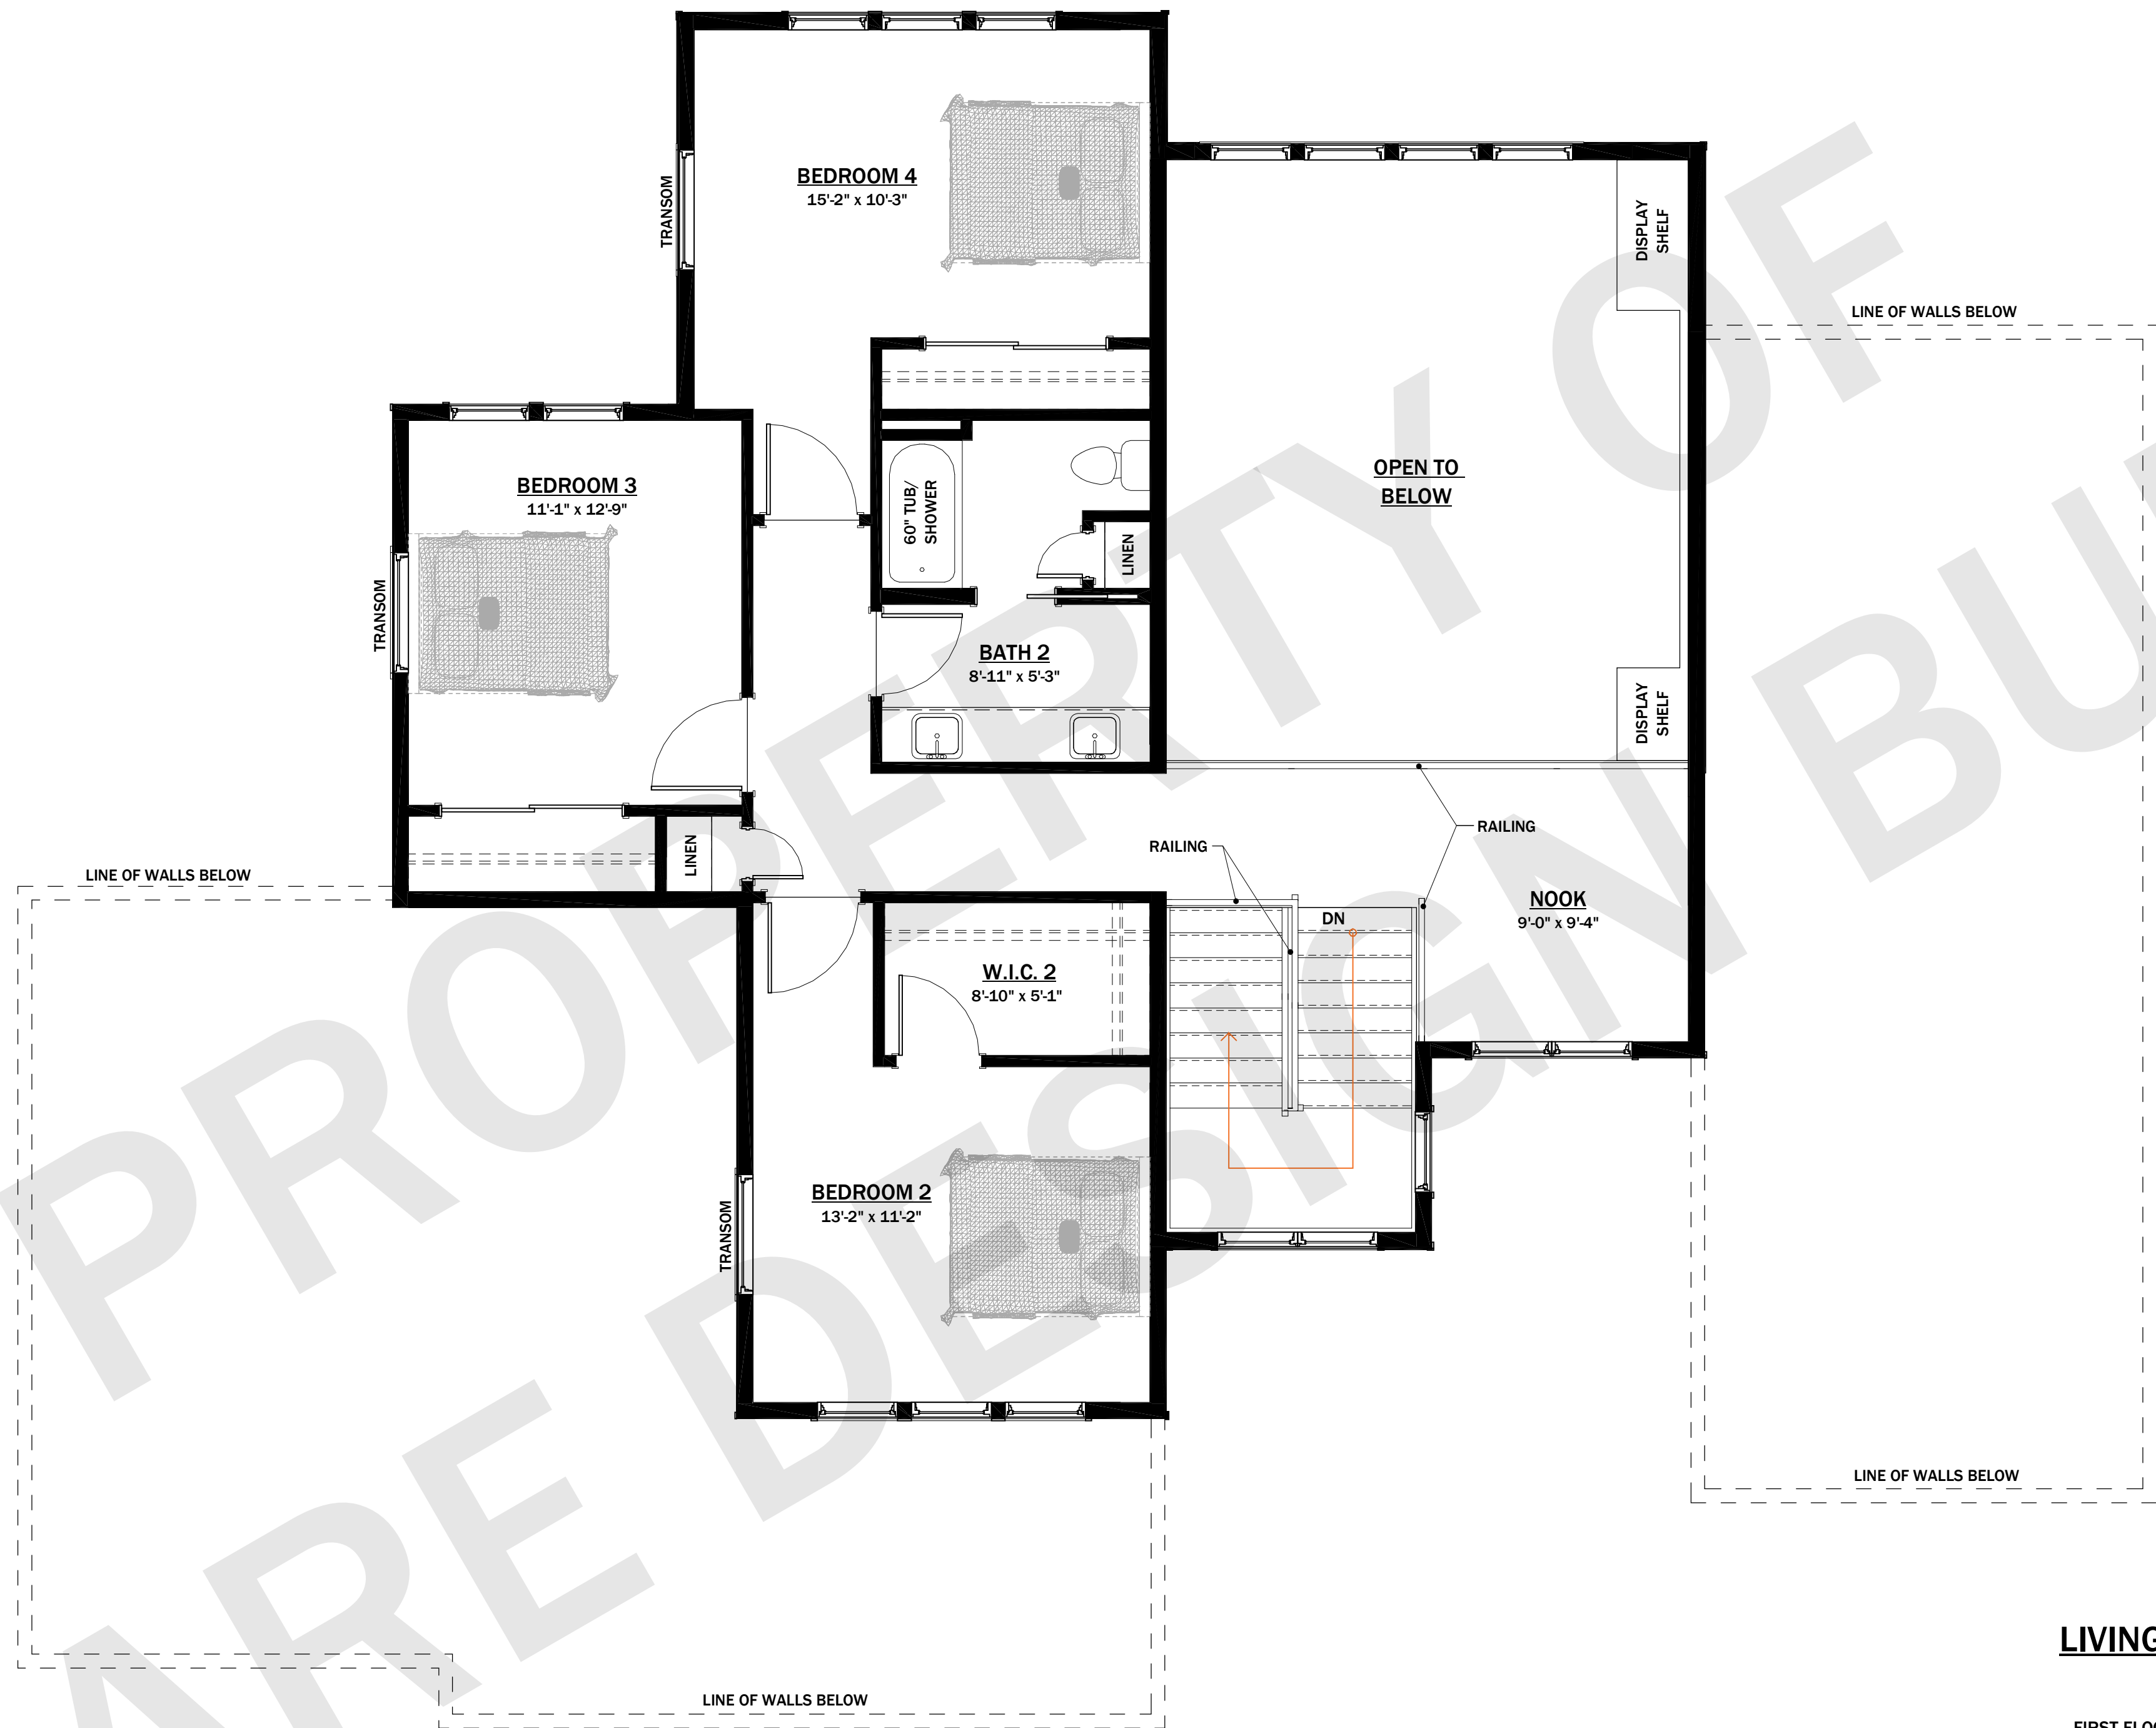

1 SECOND FLOOR PLAN
SCALE: 1/4" = 1'-0"

LIVING SQUARE FOOTAGES

NAME	AREA
FIRST FLOOR	1840 SF
SECOND FLOOR	1014 SF
TOTAL SF	2854 SF

NON-LIVING SQUARE FOOTAGES

NAME	AREA
UNFINISHED BASEMENT	1687 SF
GARAGE	1018 SF
COVERED PORCH	55 SF
TOTAL SF	2760 SF

CLIENT:
**WARE DESIGN
BUILD**

PROJECT:
**NEW
CONSTRUCTION**

**UPLAND RIDGE
LOT #3
NEW BERLIN, WI**

REVISION	DATE
PRELIM.	5.27.2020
BID SET	6.5.2020
REVISION 3	6.9.2020

NOTES:

**BID SET
NOT FOR CONSTRUCTION**

© COPYRIGHT 2020
WARE DESIGN BUILD
ALL RIGHTS RESERVED.
THIS DOCUMENT, IDEAS AND
DESIGN INCORPORATED HEREIN
ARE THE PROPERTY OF WARE
DESIGN BUILD AND ARE NOT TO
BE USED WHOLE OR IN PART
WITHOUT THE WRITTEN CONSENT
OF WARE DESIGN BUILD

**EXTERIOR
ELEVATIONS**

SCALE: 1/4" = 1'-0"

3



1

FRONT ELEVATION

SCALE: 1/4" = 1'-0"



2

REAR ELEVATION

SCALE: 1/4" = 1'-0"

CLIENT:
**WARE DESIGN
BUILD**

PROJECT:
**NEW
CONSTRUCTION**

**UPLAND RIDGE
LOT #3
NEW BERLIN, WI**

REVISION	DATE
PRELIM.	5.27.2020
BID SET	6.5.2020
REVISION 3	6.9.2020

NOTES:

BID SET
NOT FOR CONSTRUCTION

© COPYRIGHT 2020
WARE DESIGN BUILD
ALL RIGHTS RESERVED.
THIS DOCUMENT, IDEAS AND
DESIGN INCORPORATED HEREIN
ARE THE PROPERTY OF WARE
DESIGN BUILD AND ARE NOT TO
BE USED WHOLE OR IN PART
WITHOUT THE WRITTEN CONSENT
OF WARE DESIGN BUILD

**EXTERIOR
ELEVATIONS**

SCALE: 1/4" = 1'-0"



1 **RIGHT ELEVATION**
SCALE: 1/4" = 1'-0"



2 **LEFT ELEVATION**
SCALE: 1/4" = 1'-0"