

CLIENT:
WARE DESIGN
BUILD

PROJECT:
NEW
CONSTRUCTION

9210 W. NORTH AVE.
WAUWATOSA, WI.

REVISION	DATE
PRELIM.	3.25.2020
REVISION	4.16.2020
----	----
----	----

NOTES:


**PRELIMINARY
NOT FOR CONSTRUCTION**

© COPYRIGHT 2020
WARE DESIGN BUILD
ALL RIGHTS RESERVED.
THIS DOCUMENT, IDEAS AND
DESIGN INCORPORATED HEREIN
ARE THE PROPERTY OF WARE
DESIGN BUILD AND ARE NOT TO
BE USED WHOLE OR IN PART
WITHOUT THE WRITTEN CONSENT
OF WARE DESIGN BUILD

**LOT 6
UPLAND RIDGE**

SCALE: 1/4" = 1'-0"

A101

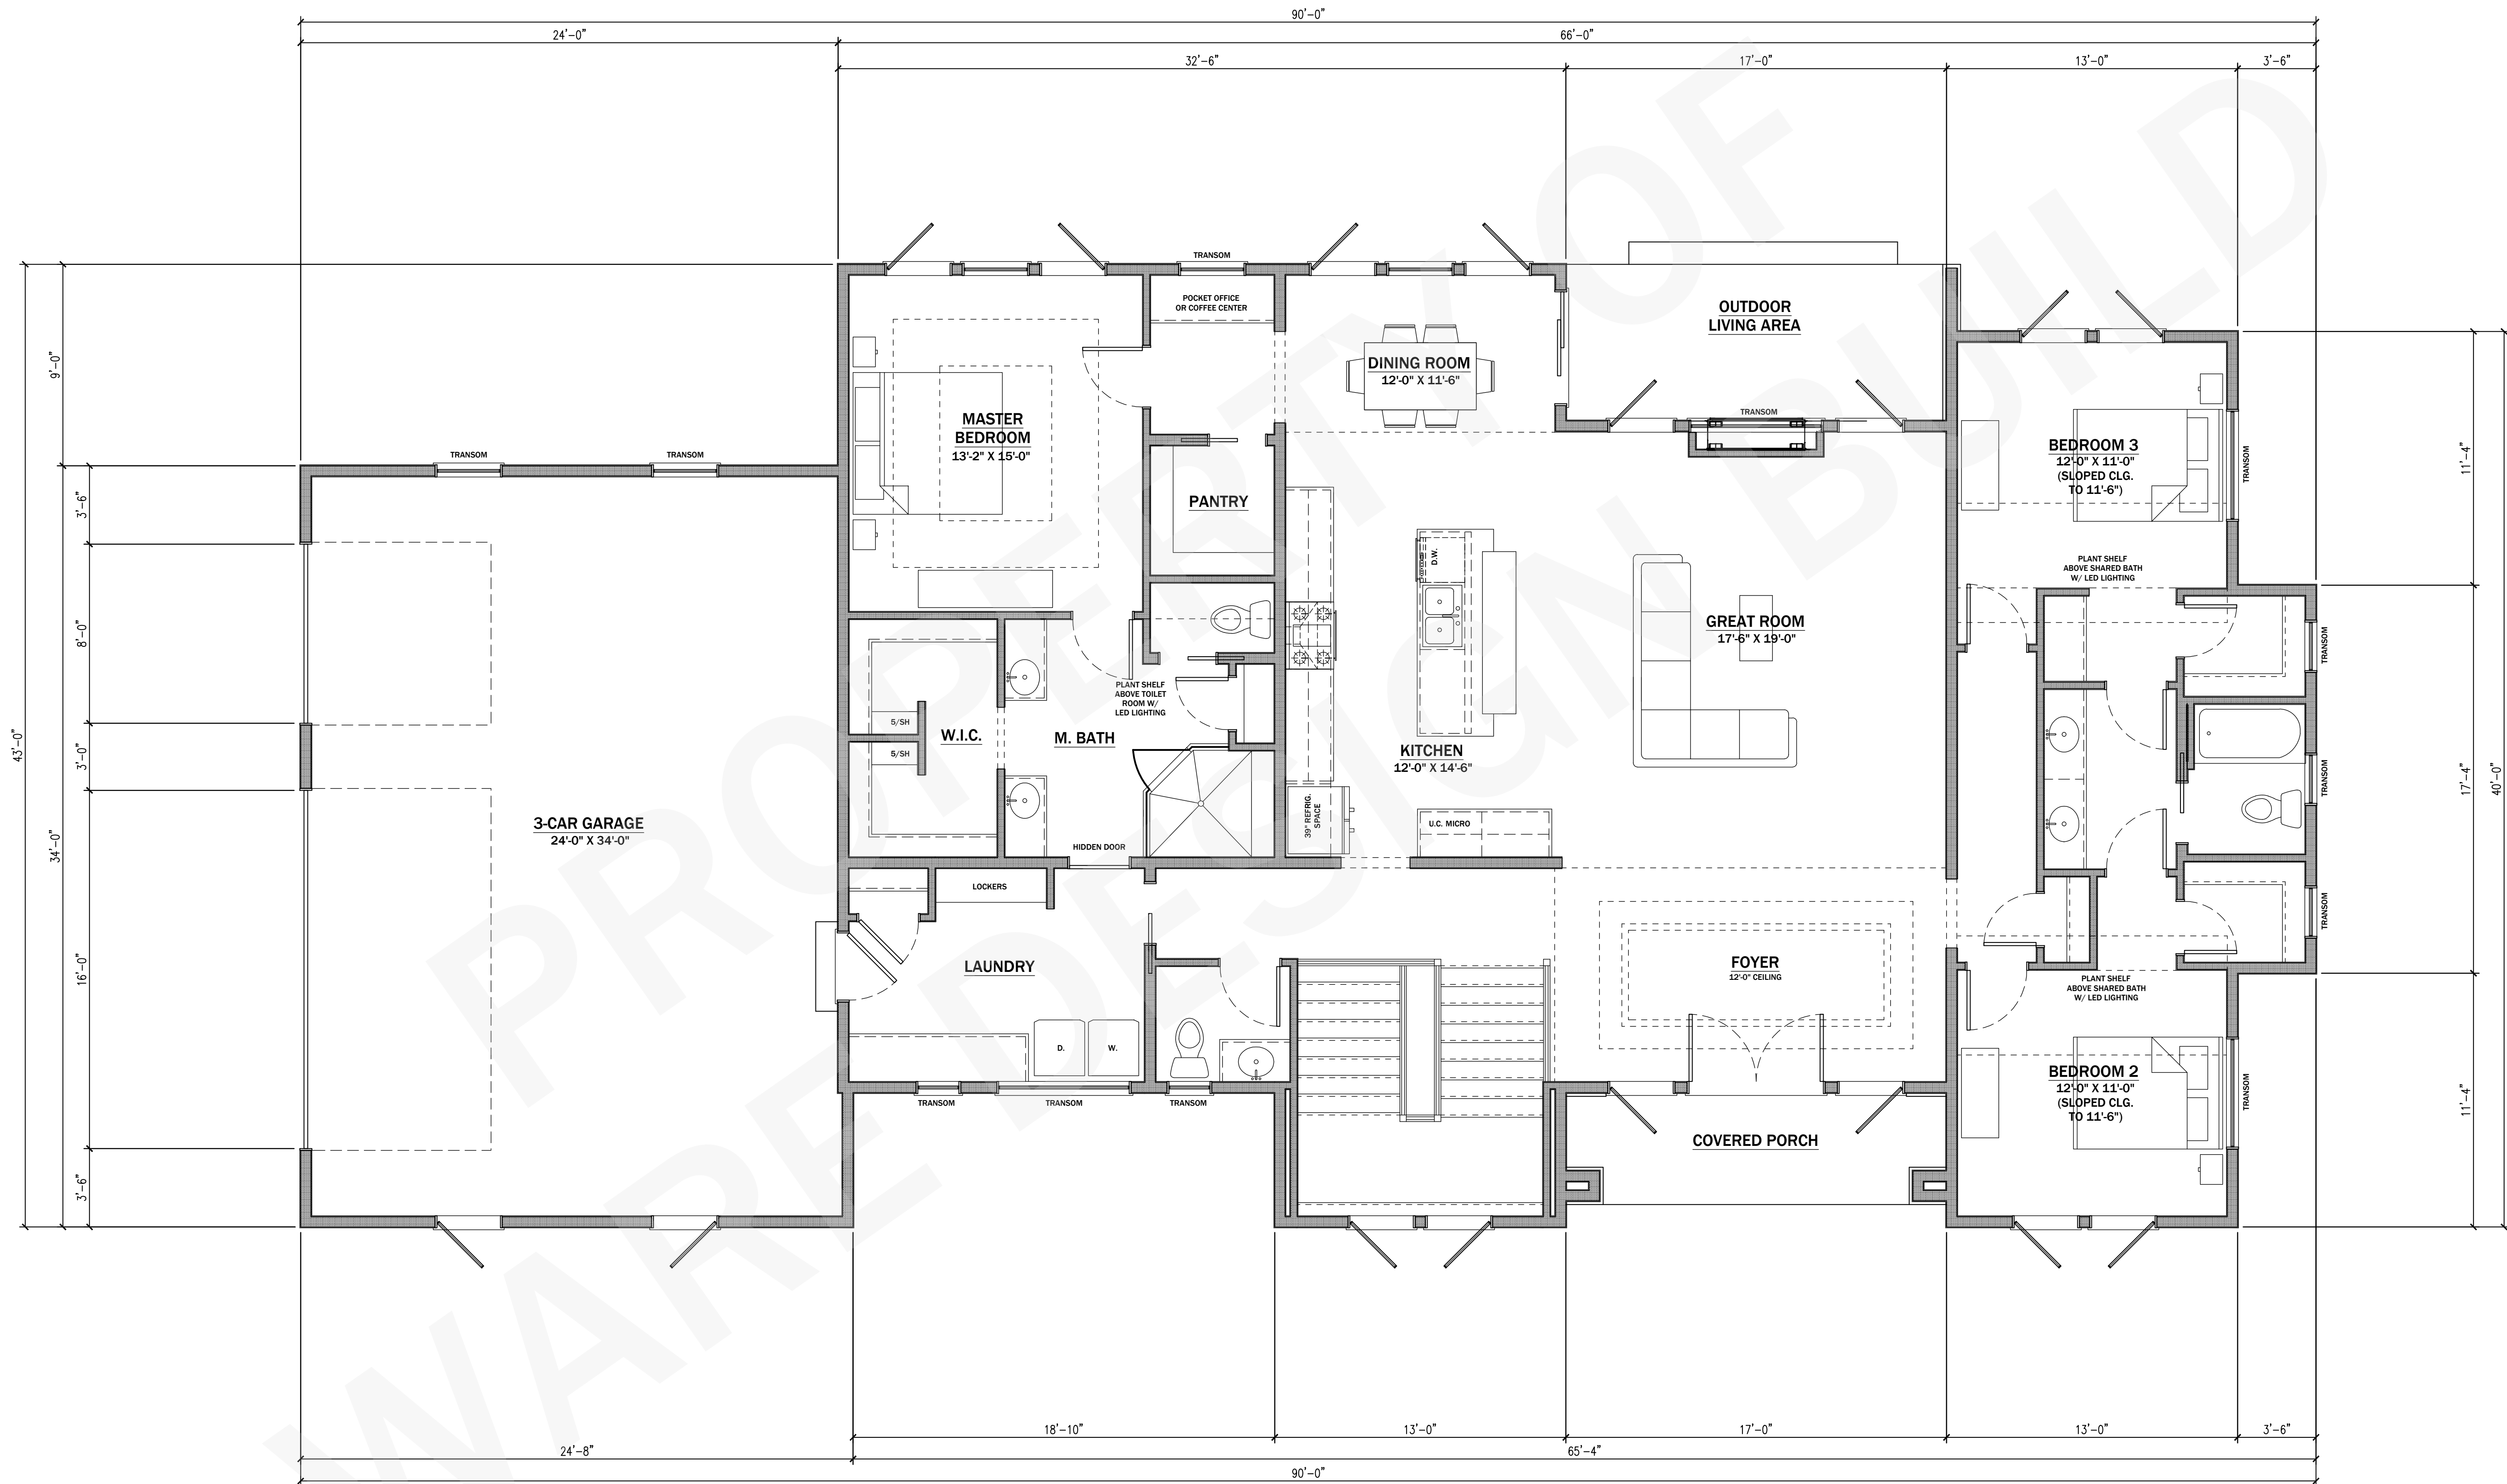

1 **FIRST FLOOR PLAN**
SCALE: 1/4" = 1'-0"



CLIENT:
**WAUWATOSA
MULTI-FAMILY
NORTH**

PROJECT:
**NEW
CONSTRUCTION**

9210 W. NORTH AVE.
WAUWATOSA, WI.

REVISION	DATE
PRELIM.	3.25.2020
REVISION	4.16.2020
----	----
----	----

NOTES:

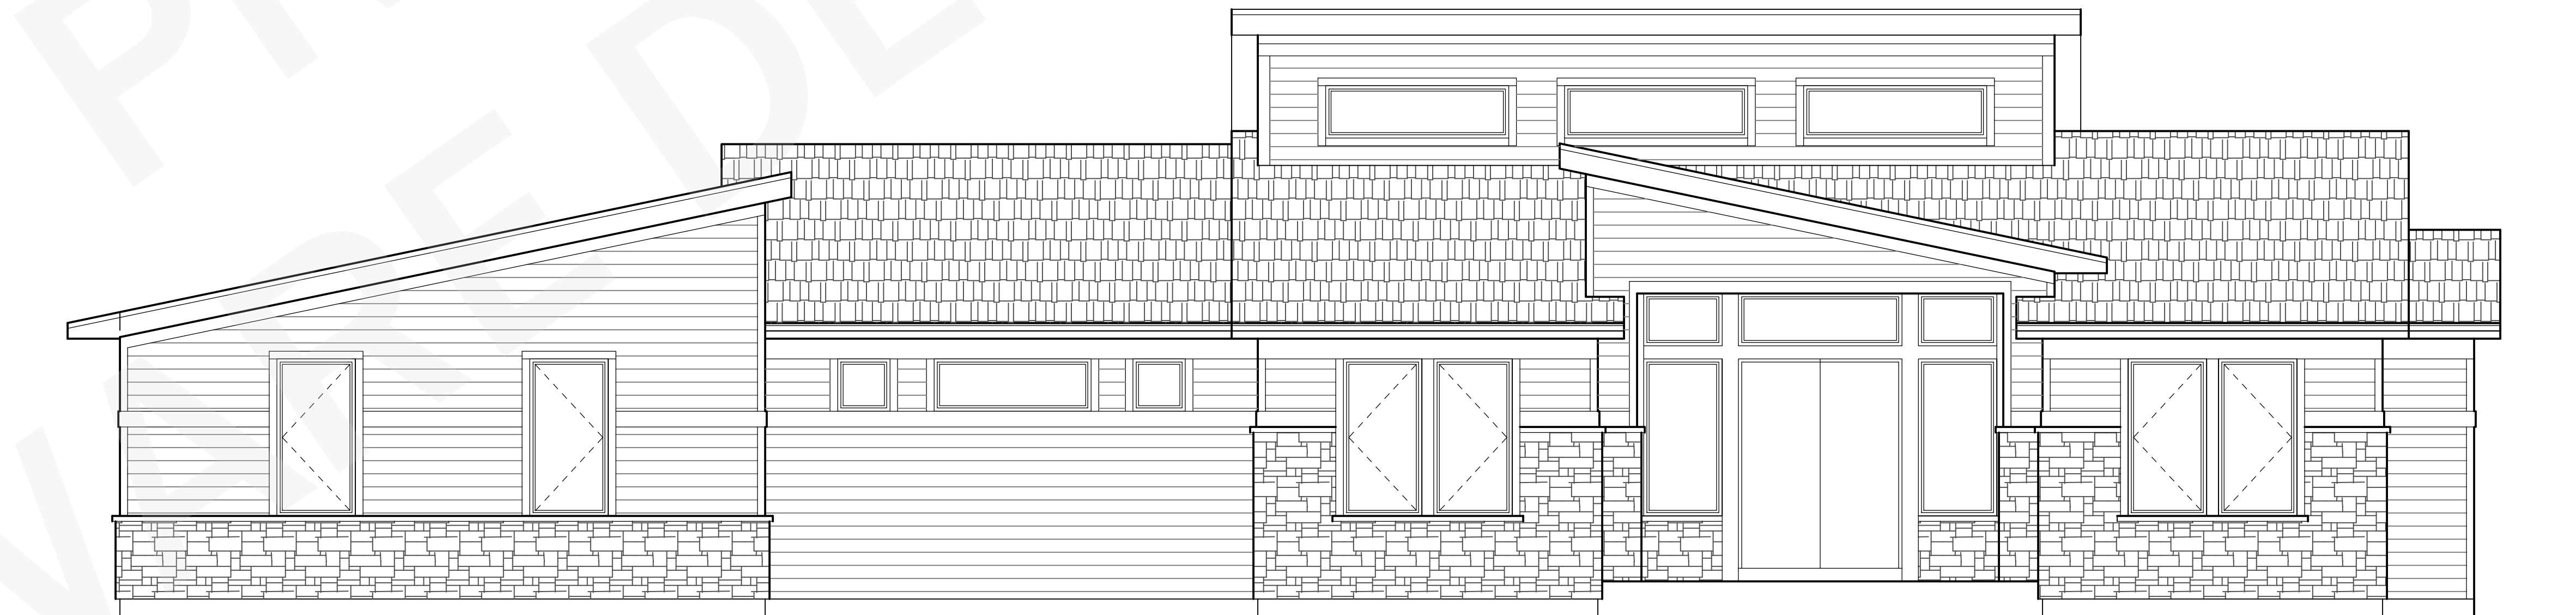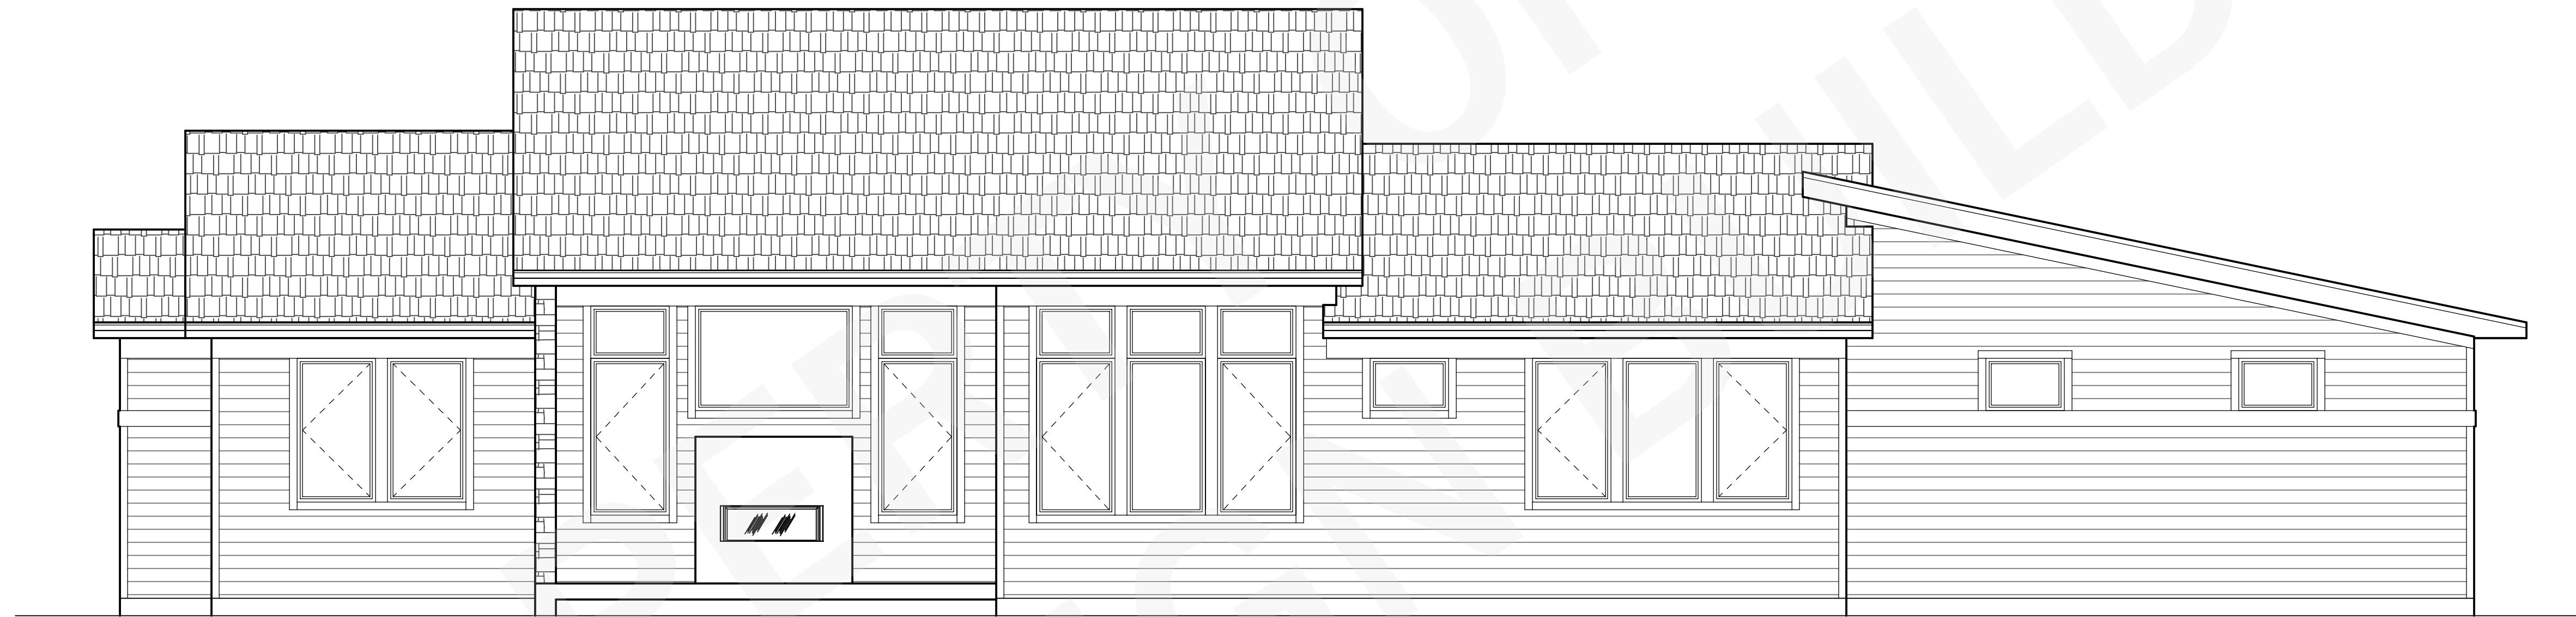

**PRELIMINARY
NOT FOR CONSTRUCTION**

© COPYRIGHT 2020
WARE DESIGN BUILD
ALL RIGHTS RESERVED.
THIS DOCUMENT, IDEAS AND
DESIGN INCORPORATED HEREIN
ARE THE PROPERTY OF WARE
DESIGN BUILD AND ARE NOT TO
BE USED WHOLE OR IN PART
WITHOUT THE WRITTEN CONSENT
OF WARE DESIGN BUILD

**FIRST FLOOR
PLAN**

SCALE: 1/4" = 1'-0"

A102

CLIENT:
**WAUWATOSA
MULTI-FAMILY
NORTH**

PROJECT:
**NEW
CONSTRUCTION**

9210 W. NORTH AVE.
WAUWATOSA, WI.

REVISION	DATE
PRELIM.	3.25.2020
REVISION	4.16.2020
----	----
----	----



NOTES:

**PRELIMINARY
NOT FOR CONSTRUCTION**

© COPYRIGHT 2020
WARE DESIGN BUILD
ALL RIGHTS RESERVED.
THIS DOCUMENT, IDEAS AND
DESIGN INCORPORATED HEREIN
ARE THE PROPERTY OF WARE
DESIGN BUILD AND ARE NOT TO
BE USED WHOLE OR IN PART
WITHOUT THE WRITTEN CONSENT
OF WARE DESIGN BUILD

SITE PLAN

SCALE: 1/4" = 1'-0"

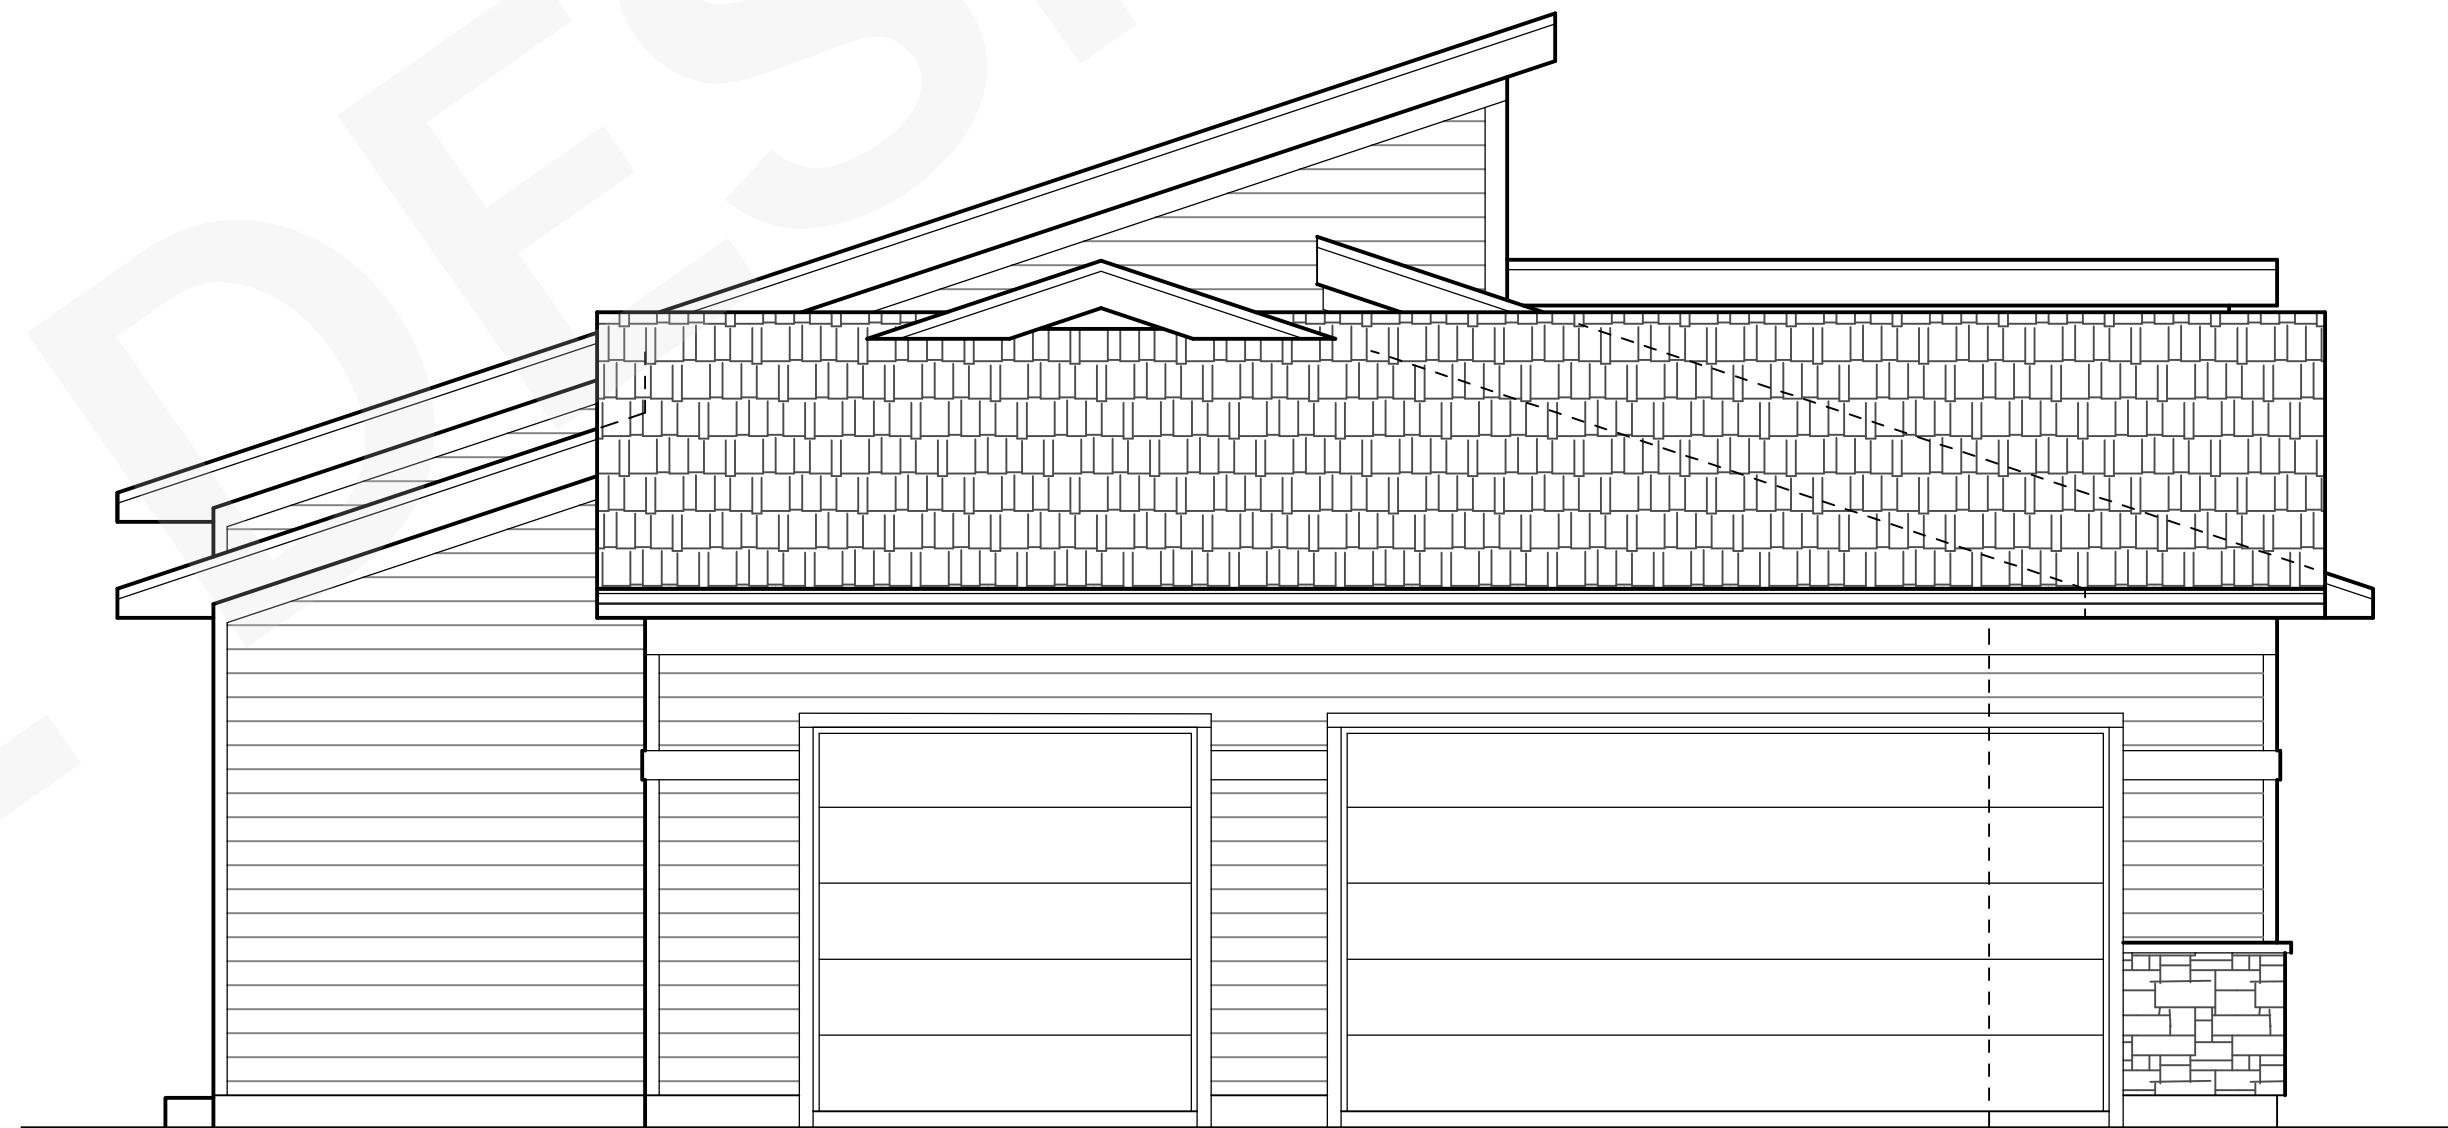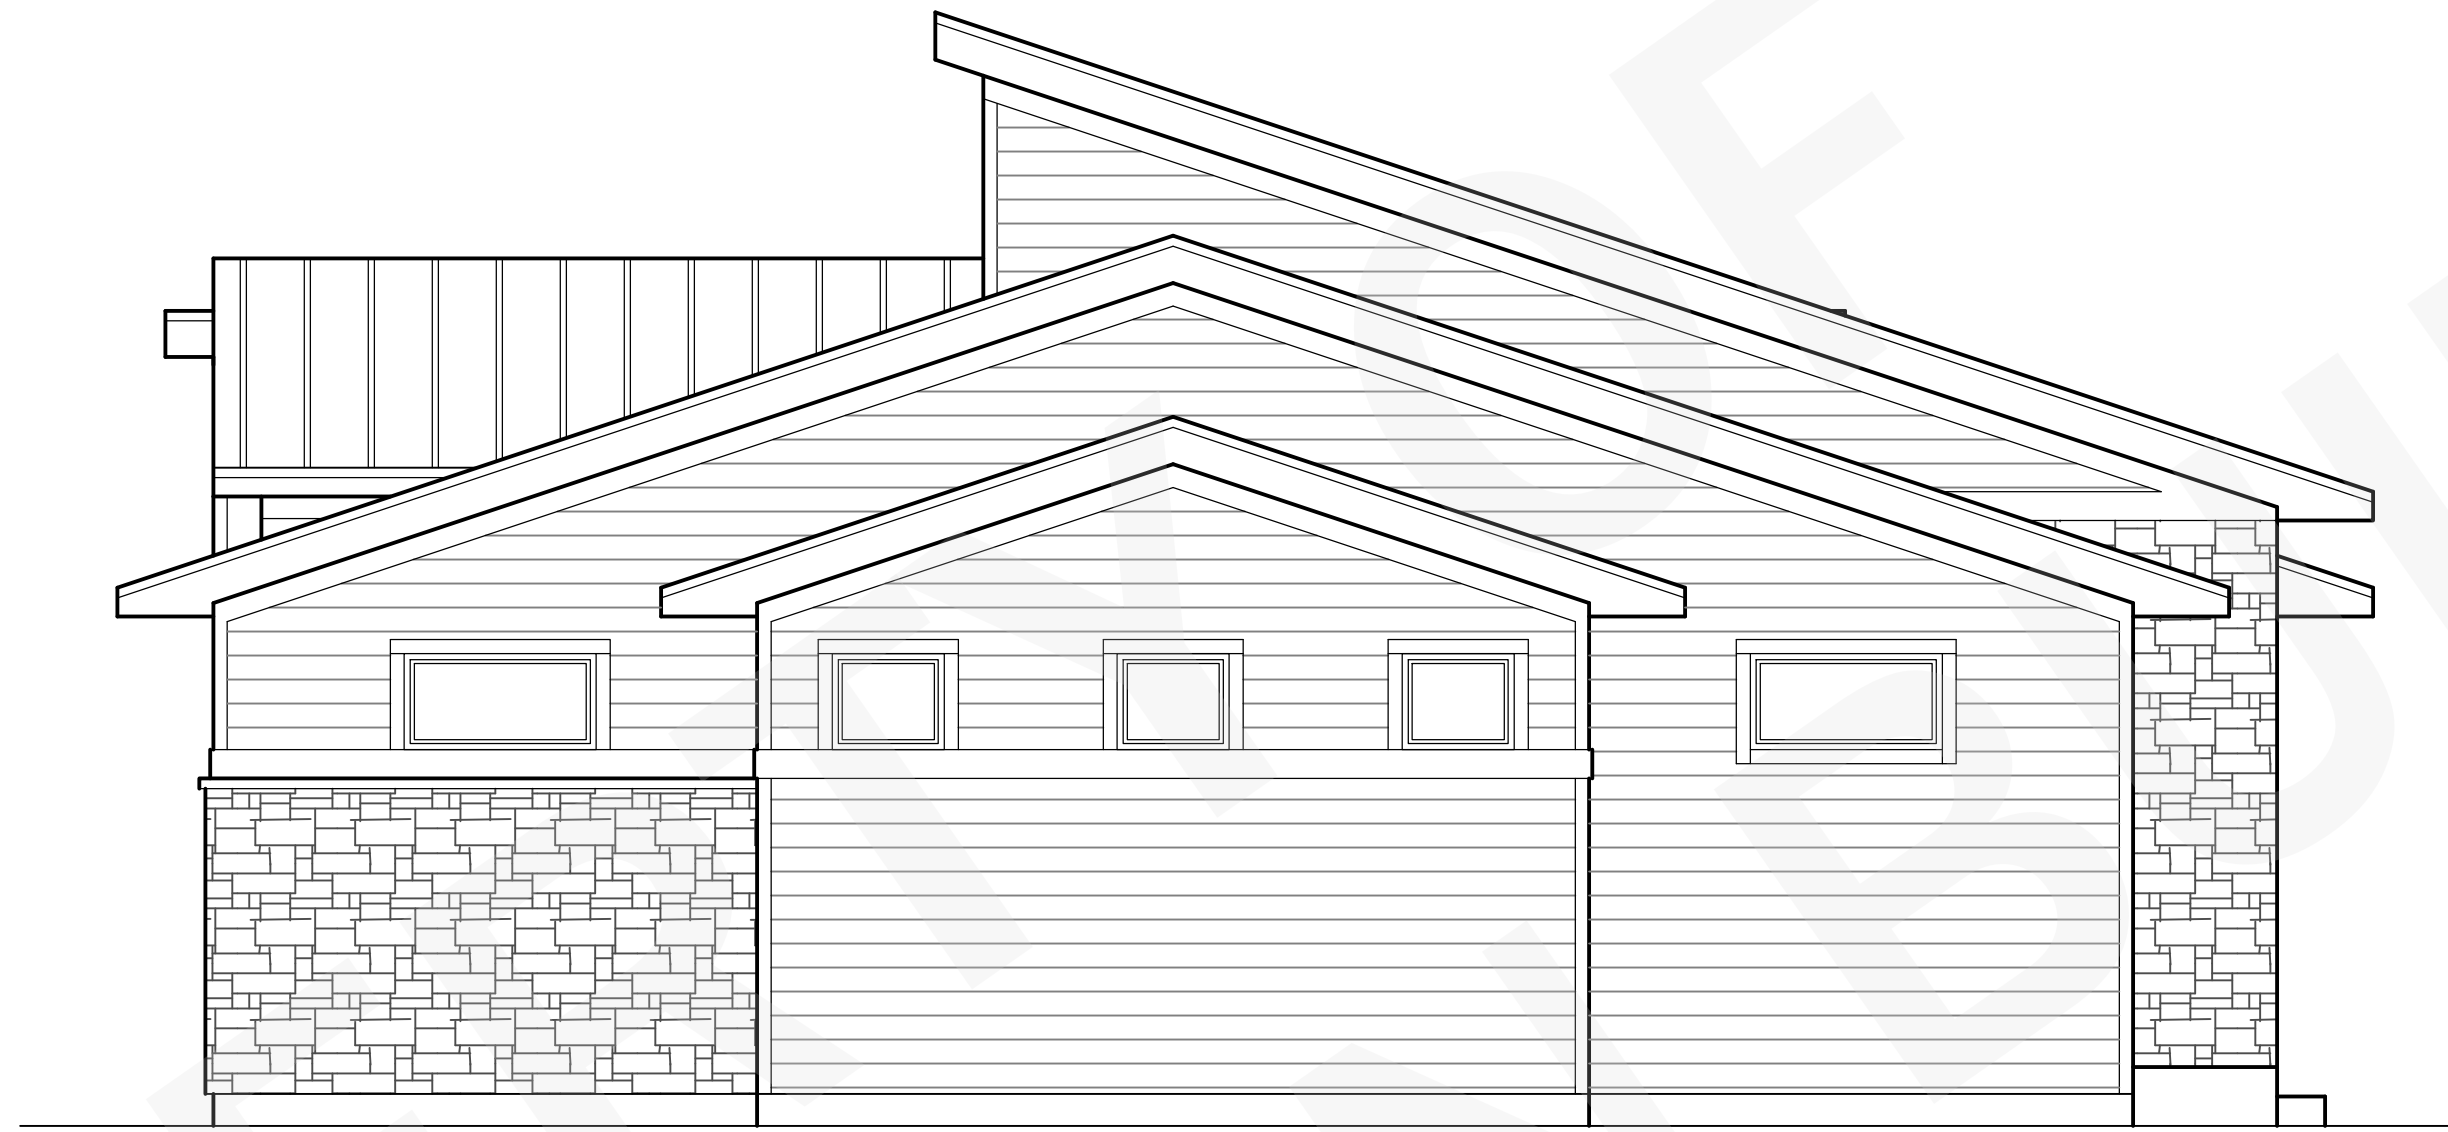

3

ELEVATIONS

SCALE: 1/4" = 1'-0"

A103