

Client:  
**WARE DESIGN BUILD**

PROJECT:  
**NEW CONSTRUCTION**

UPLAND RIDGE  
LOT #9  
NEW BERLIN, WI

REVISION	DATE
PRELIM.	2.20.2020
REVISIONS	3.2.2020

NOTES:


PRELIMINARY  
NOT FOR CONSTRUCTION

© COPYRIGHT 2019  
WARE DESIGN BUILD  
ALL RIGHTS RESERVED.  
THIS DOCUMENT, IDEAS AND  
DESIGN INCORPORATED HEREIN  
ARE THE PROPERTY OF WARE  
DESIGN BUILD AND ARE NOT TO  
BE USED WHOLE OR IN PART  
WITHOUT THE WRITTEN CONSENT  
OF WARE DESIGN BUILD

**FIRST FLOOR  
BROCHURE  
PLAN**

SCALE: 1/4" = 1'-0"

1

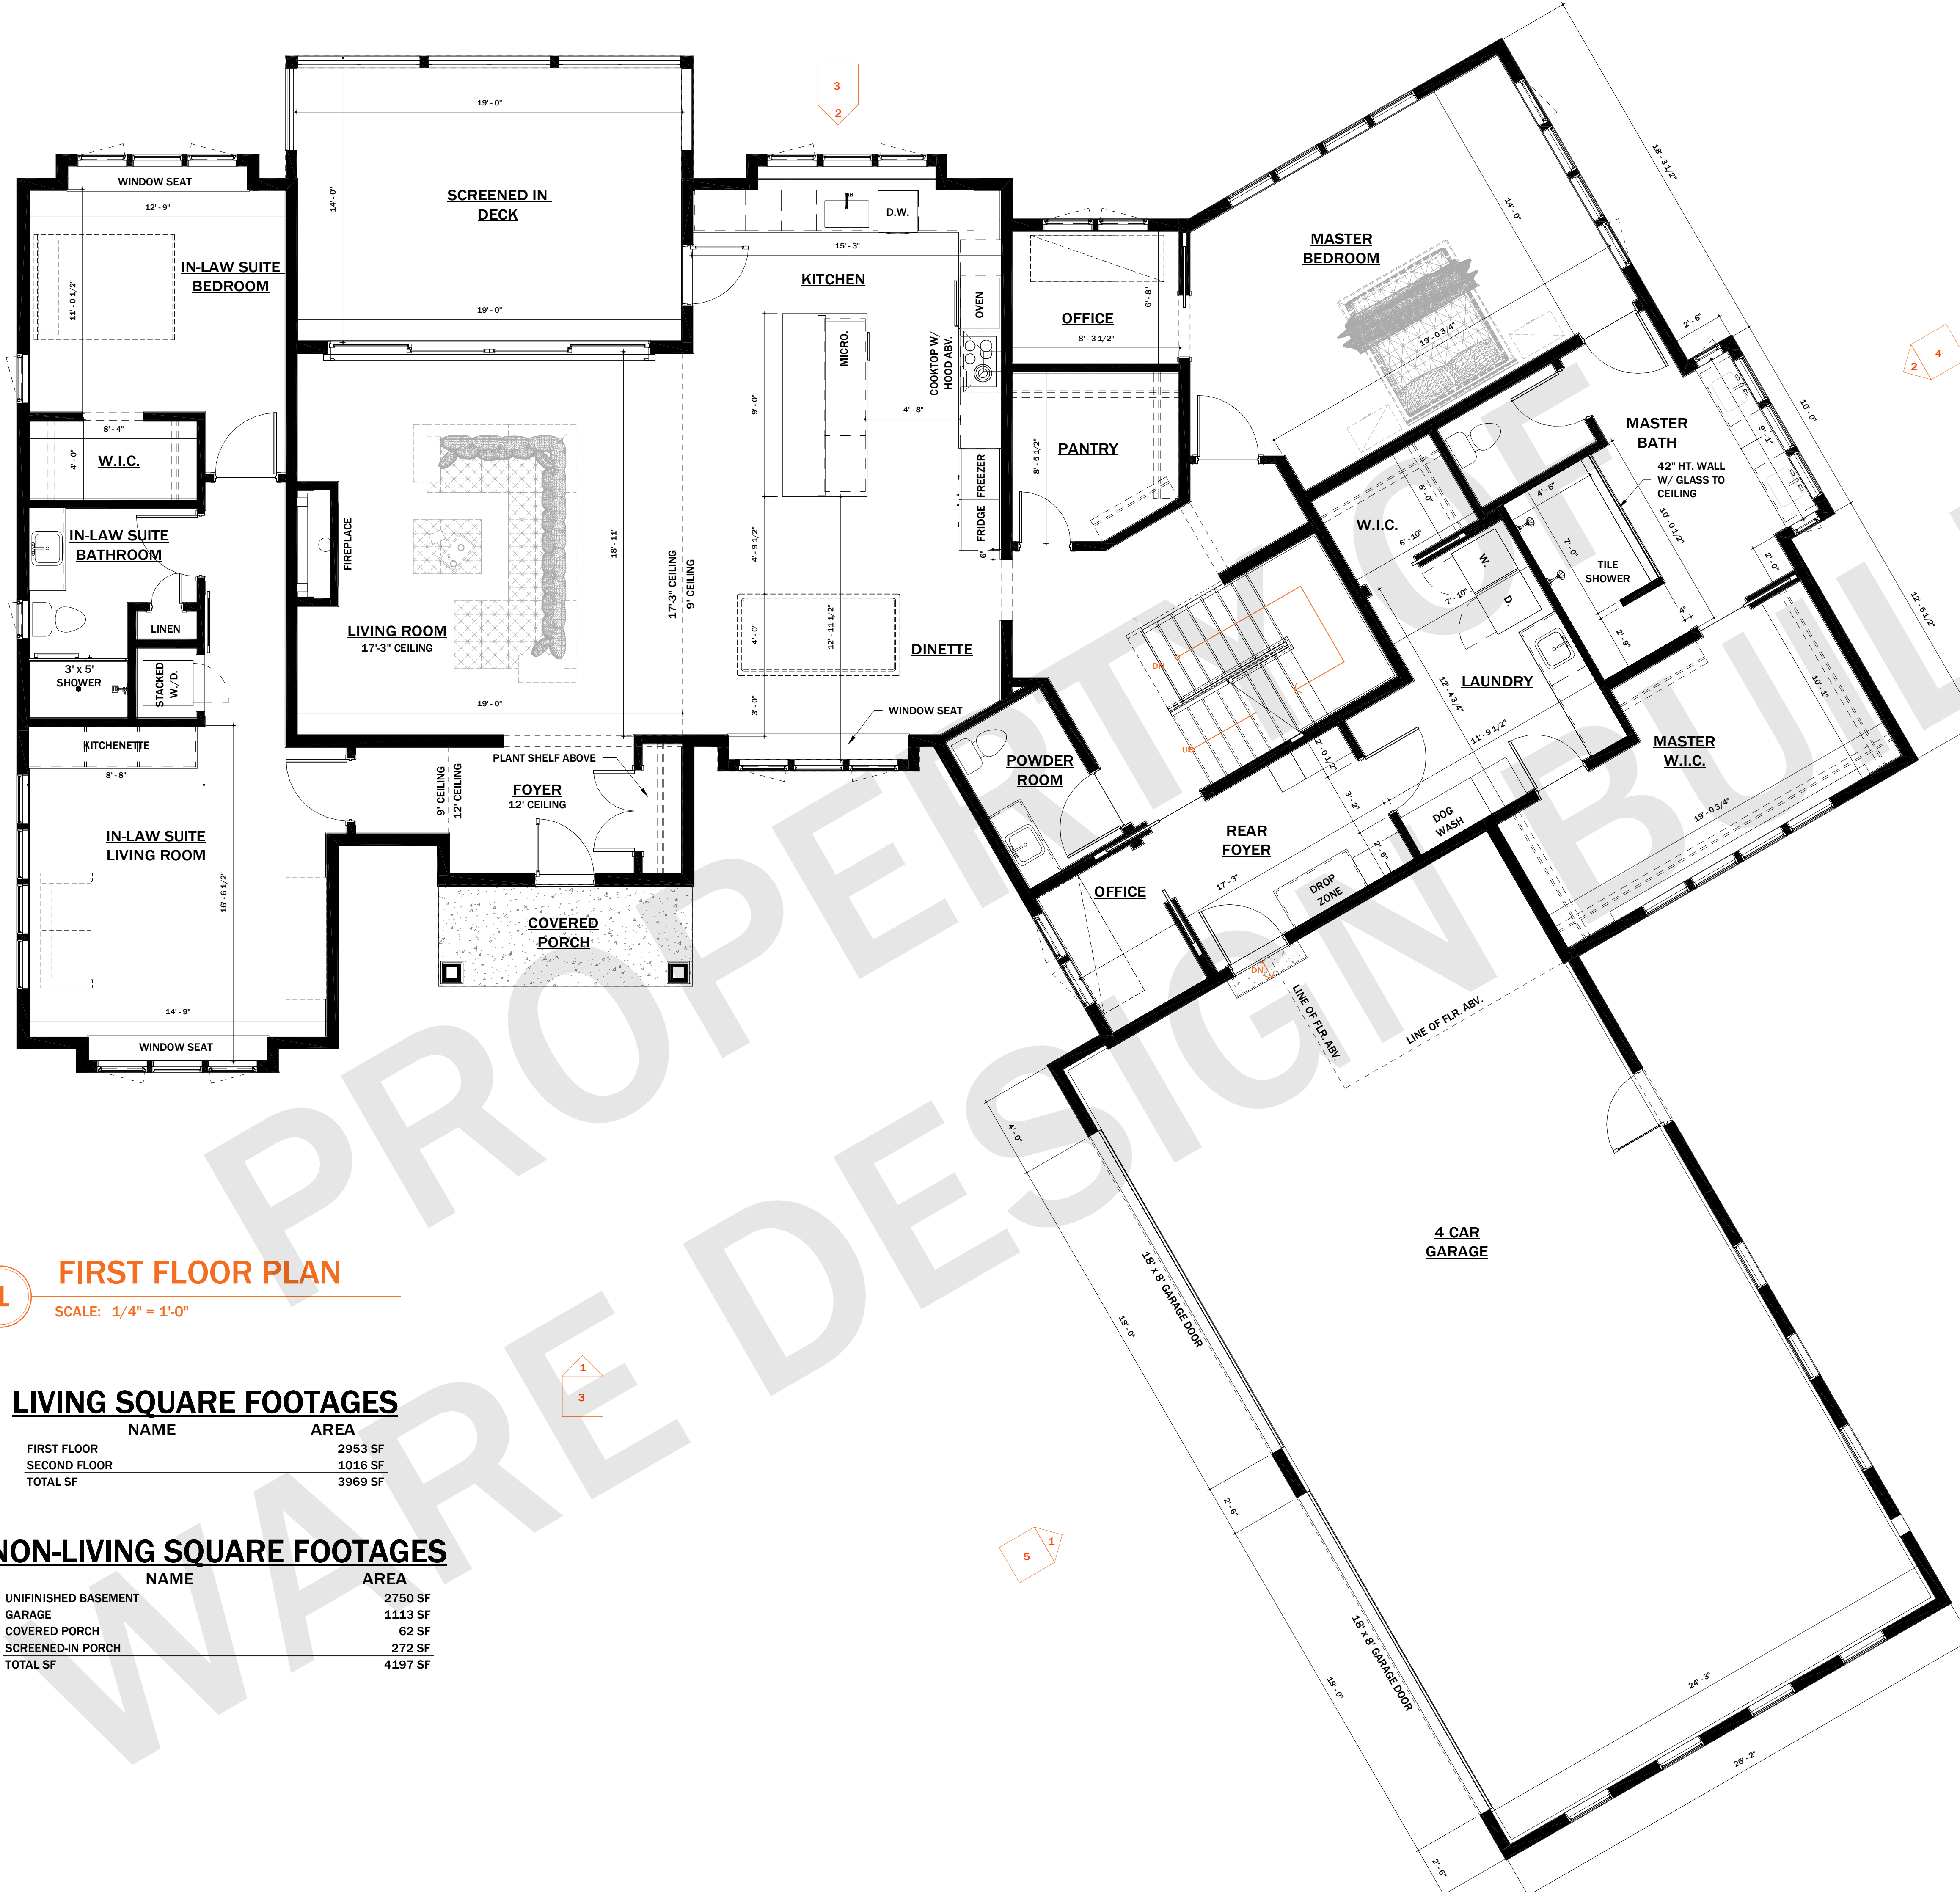

**1 FIRST FLOOR PLAN**  
SCALE: 1/4" = 1'-0"

**LIVING SQUARE FOOTAGES**

NAME	AREA
FIRST FLOOR	2953 SF
SECOND FLOOR	1016 SF
TOTAL SF	3969 SF

**NON-LIVING SQUARE FOOTAGES**

NAME	AREA
UNFINISHED BASEMENT	2750 SF
GARAGE	1113 SF
COVERED PORCH	62 SF
SCREENED-IN PORCH	272 SF
TOTAL SF	4197 SF



Client:  
**WARE DESIGN  
BUILD**

PROJECT:  
**NEW  
CONSTRUCTION**

UPLAND RIDGE  
LOT #9  
NEW BERLIN, WI

REVISION	DATE
PRELIM.	2.20.2020
REVISIONS	3.2.2020

NOTES:

PRELIMINARY  
NOT FOR CONSTRUCTION

© COPYRIGHT 2019  
WARE DESIGN BUILD  
ALL RIGHTS RESERVED.  
THIS DOCUMENT, IDEAS AND  
DESIGN INCORPORATED HEREIN  
ARE THE PROPERTY OF WARE  
DESIGN BUILD AND ARE NOT TO  
BE USED WHOLE OR IN PART  
WITHOUT THE WRITTEN CONSENT  
OF WARE DESIGN BUILD

**SECOND  
FLOOR  
BROCHURE  
PLAN**

SCALE: 1/4" = 1'-0"

2


**1 SECOND FLOOR PLAN**  
SCALE: 1/4" = 1'-0"

**LIVING SQUARE FOOTAGES**

NAME	AREA
FIRST FLOOR	2953 SF
SECOND FLOOR	1016 SF
TOTAL SF	3969 SF

**NON-LIVING SQUARE FOOTAGES**

NAME	AREA
UNFINISHED BASEMENT	2750 SF
GARAGE	1113 SF
COVERED PORCH	62 SF
SCREENED-IN PORCH	272 SF
TOTAL SF	4197 SF

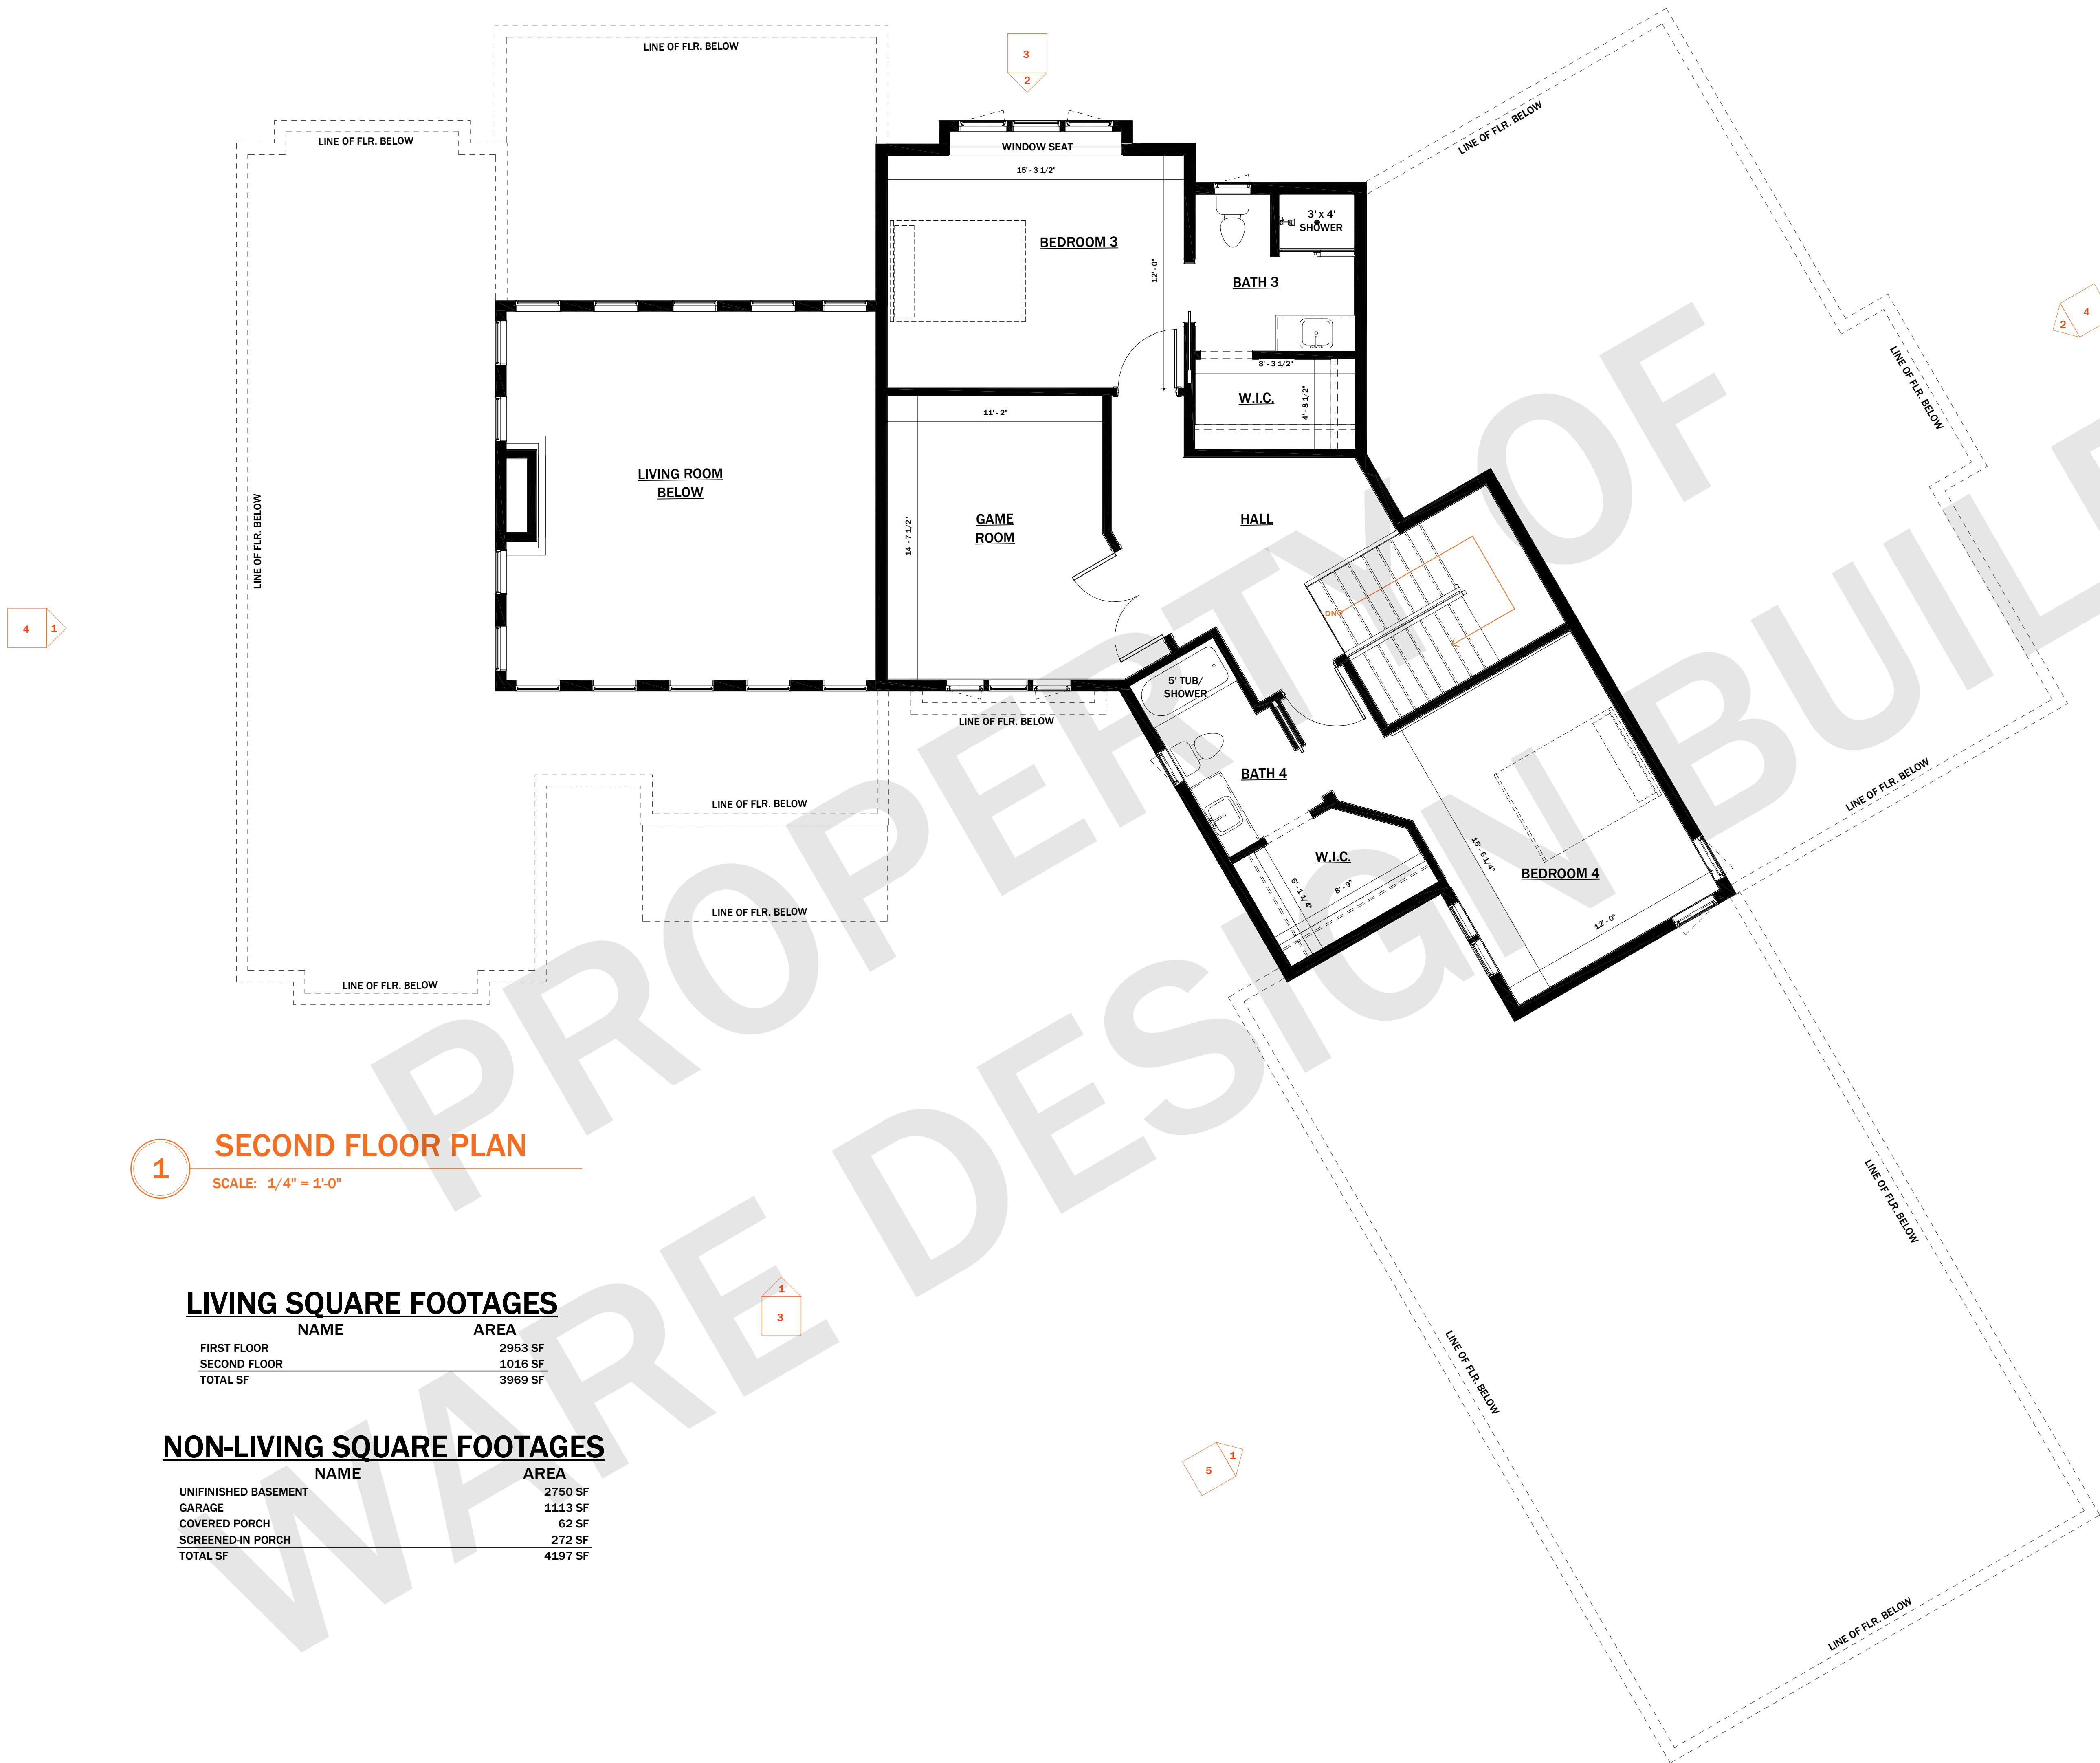



Client:  
**WARE DESIGN  
BUILD**

PROJECT:  
**NEW  
CONSTRUCTION**

UPLAND RIDGE  
LOT #9  
NEW BERLIN, WI

REVISION	DATE
PRELIM.	2.20.2020
REVISIONS	3.2.2020

NOTES:

PRELIMINARY  
NOT FOR CONSTRUCTION

© COPYRIGHT 2019  
WARE DESIGN BUILD  
ALL RIGHTS RESERVED.  
THIS DOCUMENT, IDEAS AND  
DESIGN INCORPORATED HEREIN  
ARE THE PROPERTY OF WARE  
DESIGN BUILD AND ARE NOT TO  
BE USED WHOLE OR IN PART  
WITHOUT THE WRITTEN CONSENT  
OF WARE DESIGN BUILD

EXTERIOR  
ELEVATIONS

SCALE: 1/4" = 1'-0"

3



1

FRONT ELEVATION

SCALE: 1/4" = 1'-0"



2

REAR ELEVATION

SCALE: 1/4" = 1'-0"



Client:  
**WARE DESIGN  
BUILD**

PROJECT:  
**NEW  
CONSTRUCTION**

UPLAND RIDGE  
LOT #9  
NEW BERLIN, WI

REVISION	DATE
PRELIM.	2.20.2020
REVISIONS	3.2.2020

NOTES:


PRELIMINARY  
NOT FOR CONSTRUCTION

© COPYRIGHT 2019  
WARE DESIGN BUILD  
ALL RIGHTS RESERVED.  
THIS DOCUMENT, IDEAS AND  
DESIGN INCORPORATED HEREIN  
ARE THE PROPERTY OF WARE  
DESIGN BUILD AND ARE NOT TO  
BE USED WHOLE OR IN PART  
WITHOUT THE WRITTEN CONSENT  
OF WARE DESIGN BUILD


**EXTERIOR  
ELEVATIONS**

SCALE: 1/4" = 1'-0"

4

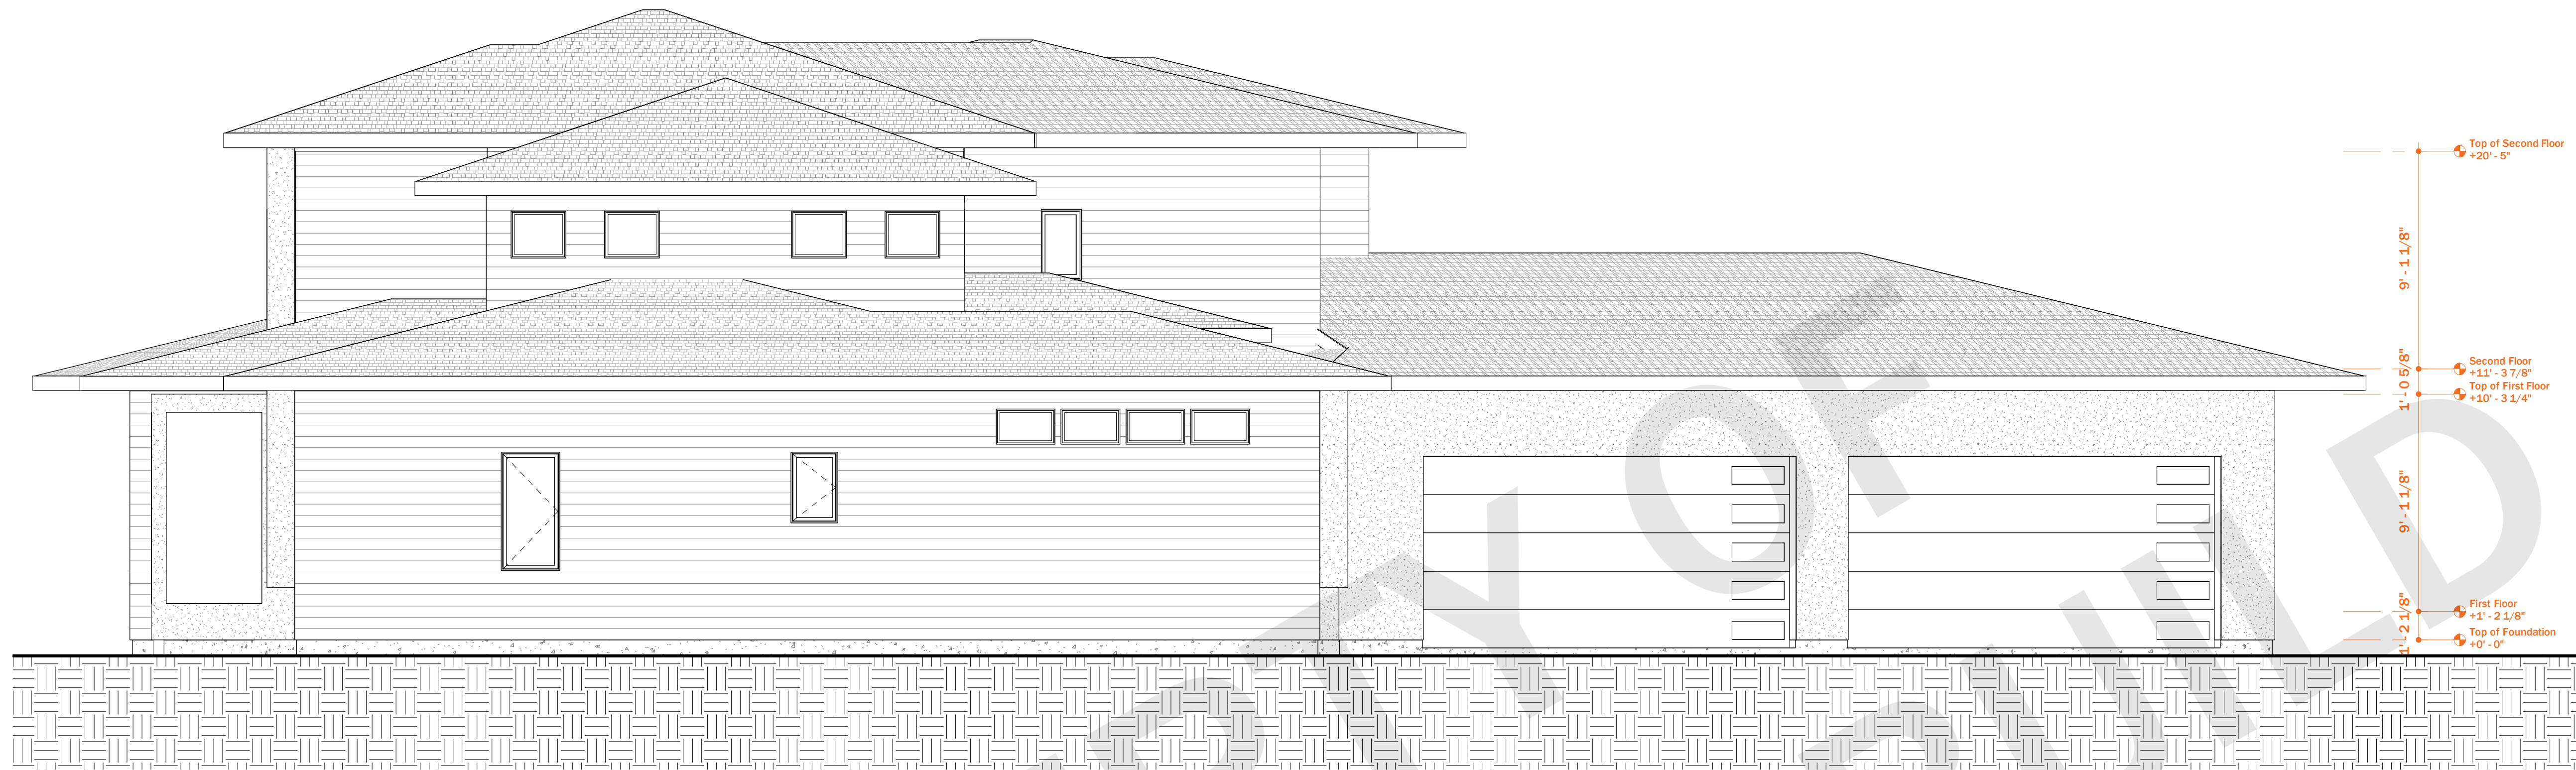

**1 LEFT ELEVATION**  
SCALE: 1/4" = 1'-0"

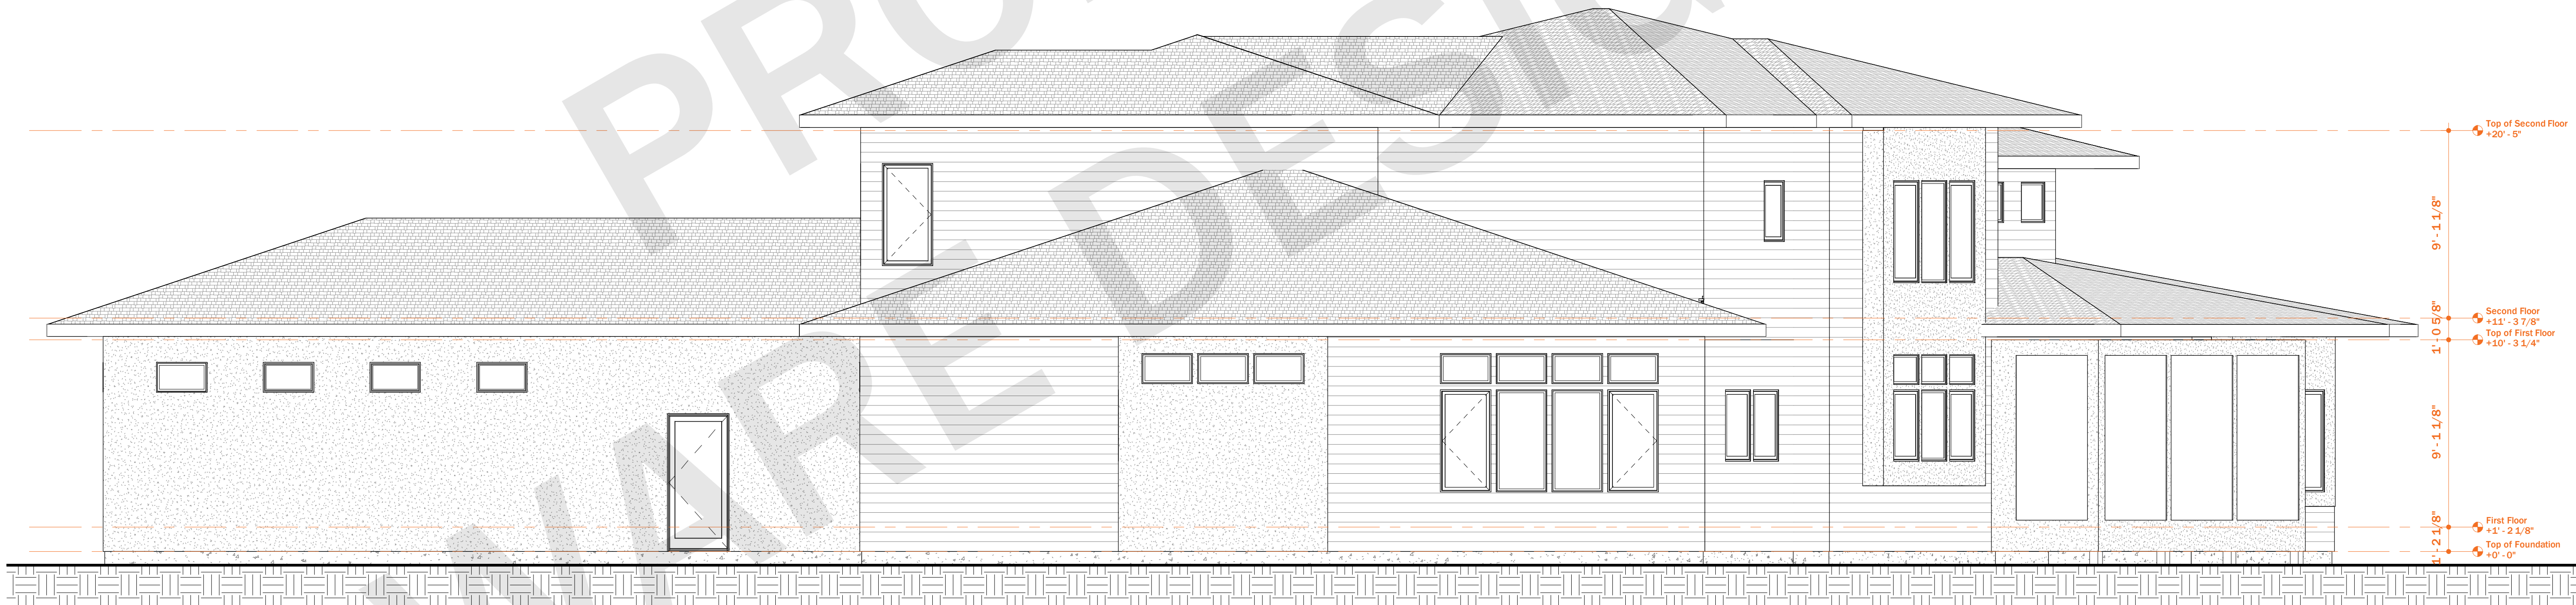

**2 RIGHT ELEVATION**  
SCALE: 1/4" = 1'-0"



Client:  
**WARE DESIGN  
BUILD**

PROJECT:  
**NEW  
CONSTRUCTION**

UPLAND RIDGE  
LOT #9  
NEW BERLIN, WI

REVISION	DATE
PRELIM.	2.20.2020
REVISIONS	3.2.2020

NOTES:


PRELIMINARY  
NOT FOR CONSTRUCTION

© COPYRIGHT 2019  
WARE DESIGN BUILD  
ALL RIGHTS RESERVED.  
THIS DOCUMENT, IDEAS AND  
DESIGN INCORPORATED HEREIN  
ARE THE PROPERTY OF WARE  
DESIGN BUILD AND ARE NOT TO  
BE USED WHOLE OR IN PART  
WITHOUT THE WRITTEN CONSENT  
OF WARE DESIGN BUILD

**EXTERIOR  
ELEVATIONS**

SCALE: 1/4" = 1'-0"

5

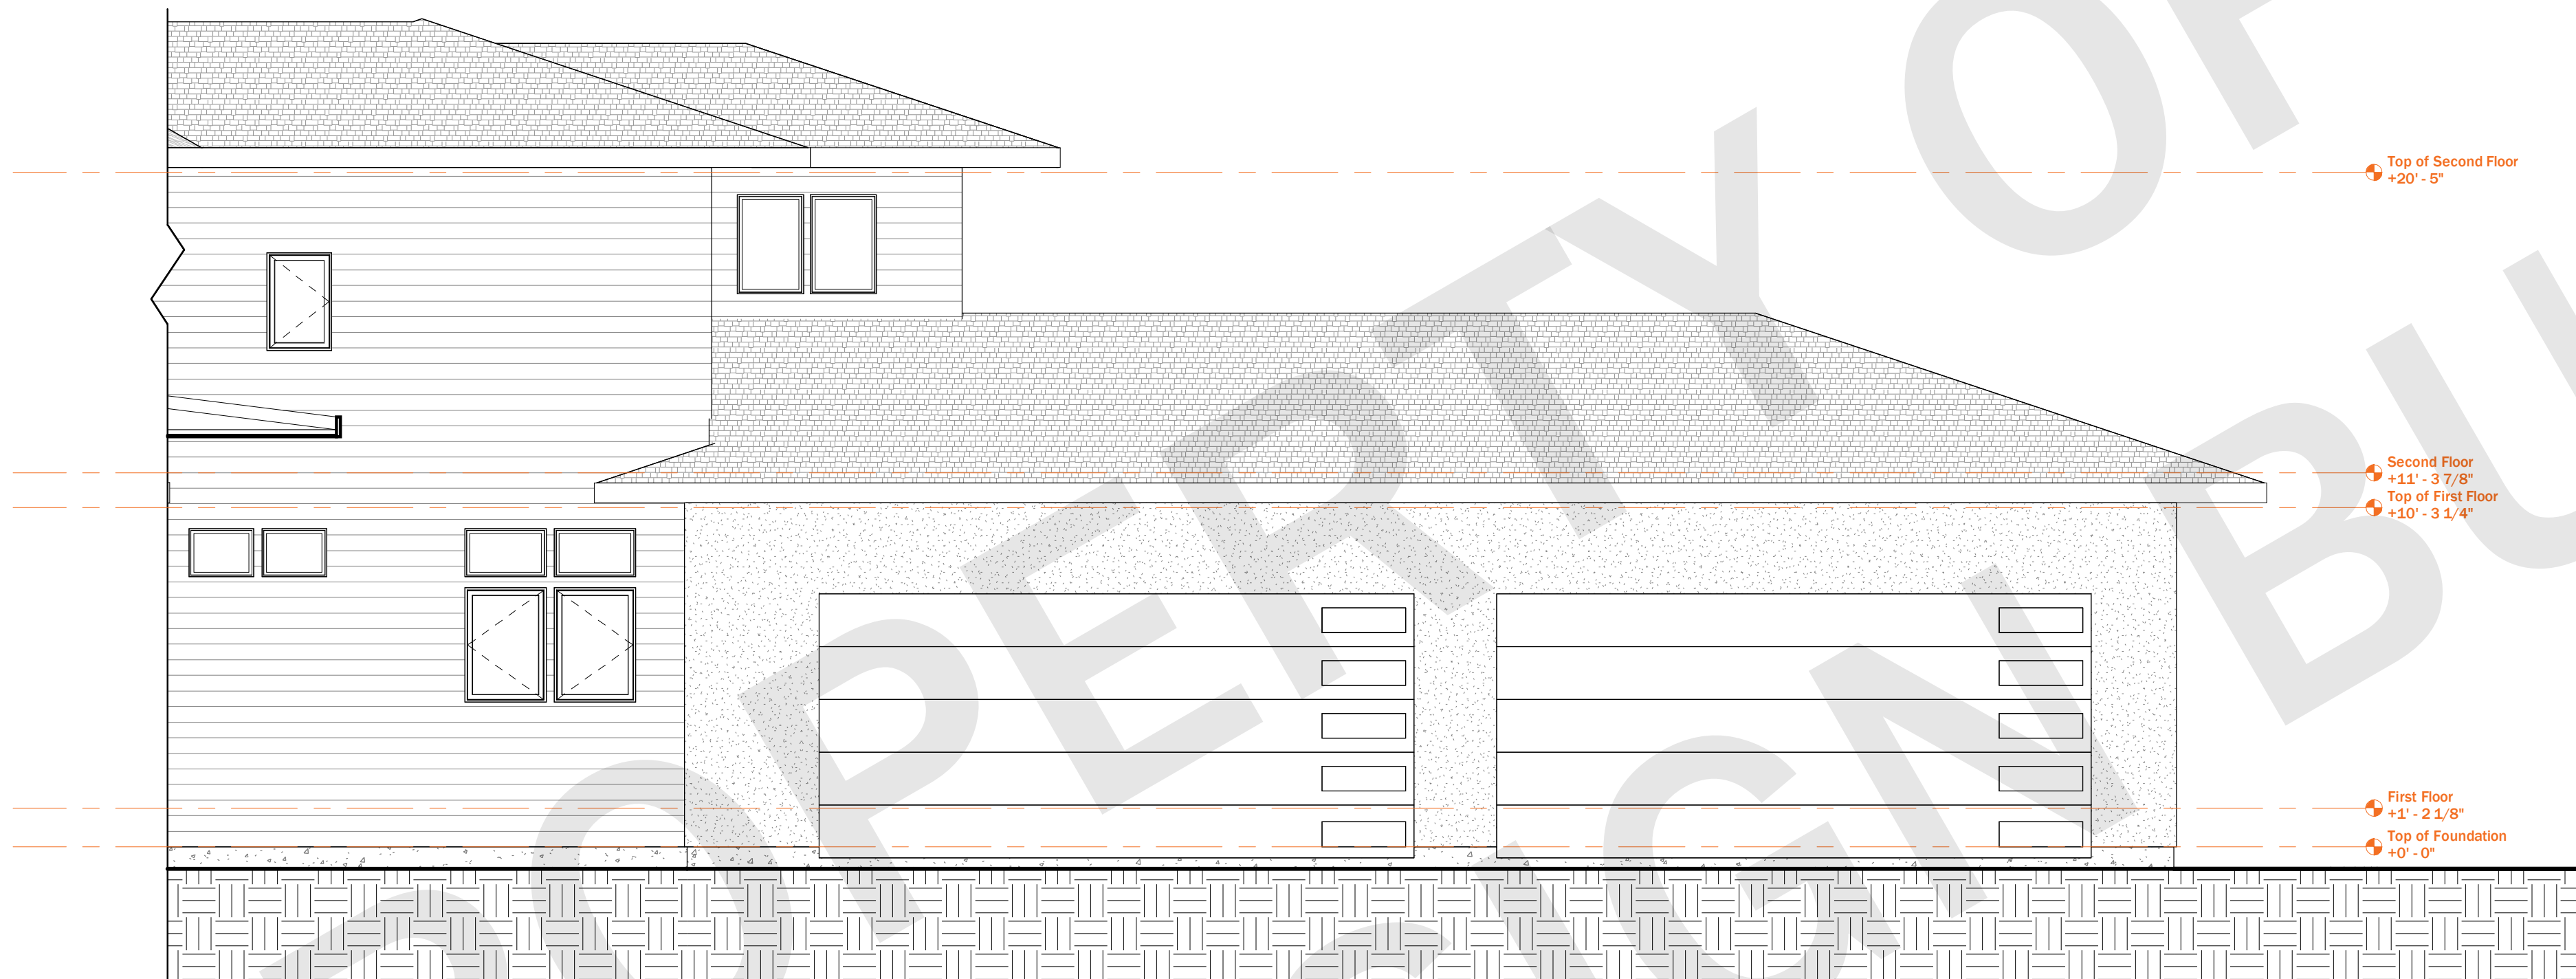

**1** Elevation 1 - a  
SCALE: 1/4" = 1'-0"